



PROPOSED AHTD CROSS SECTION

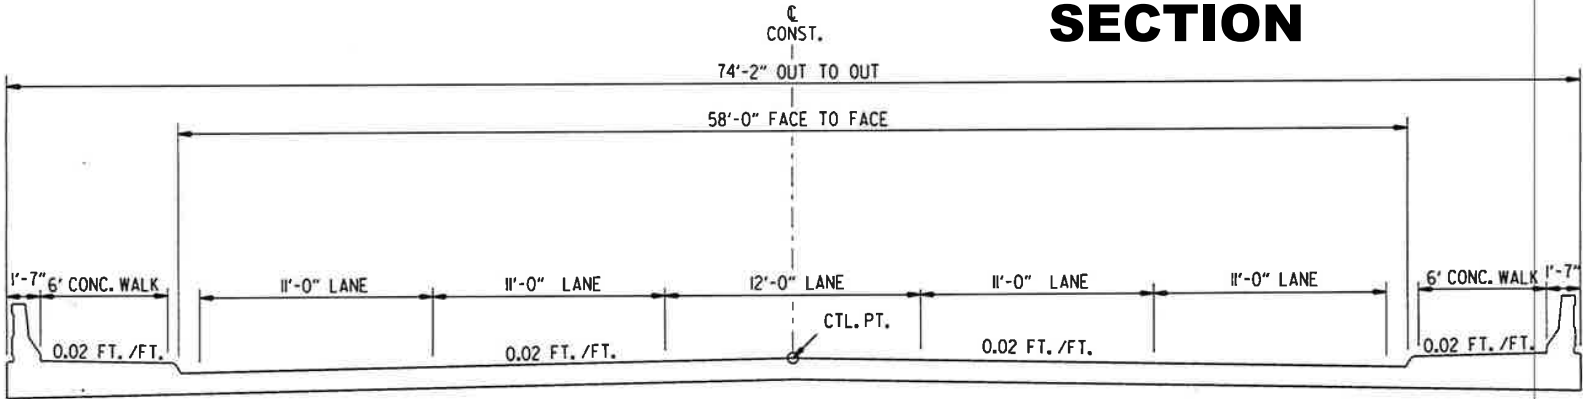


CURRENT TYPICAL SECTION

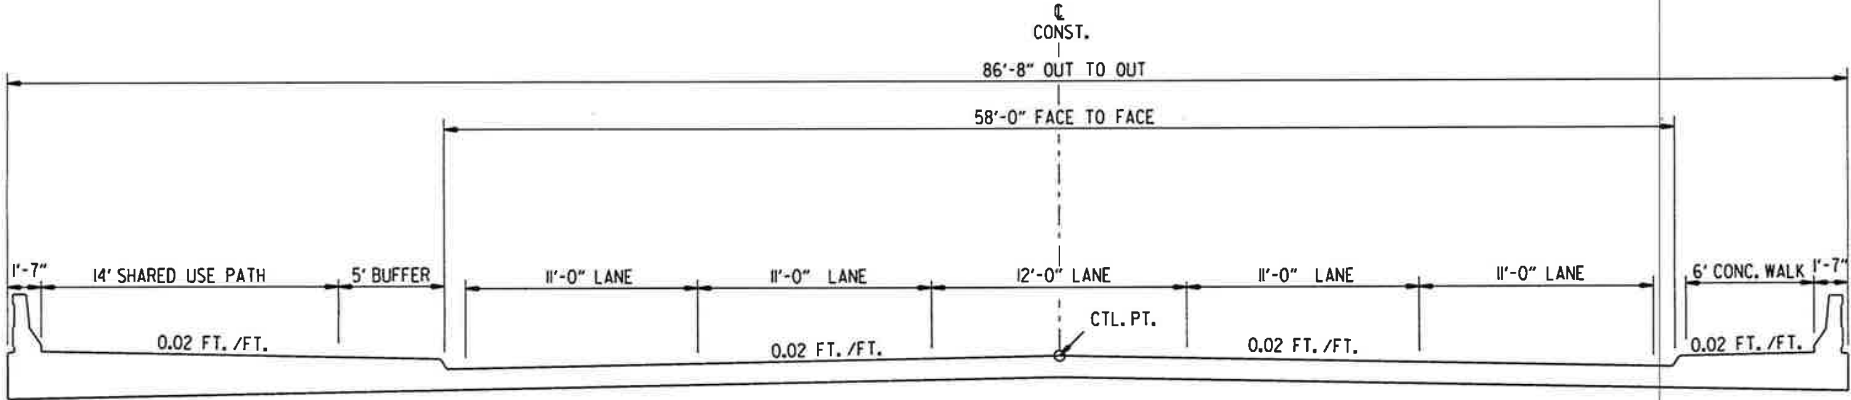

SHARED USE PATH WITH 5' OFFSET


AHTD TYPICAL SECTION PRESENTED AT SEPT 2014 PUBLIC MEETING

DATE REVISION	DATE FILMED	DATE REVISION	DATE FILMED	FED. HIGH. PROJ. NO.	STATE	FED. AID PROJ. NO.	SHEET NO.	TOTAL SHEETS
				6	ARK.	BB044		
				JOB NO.	BB044			

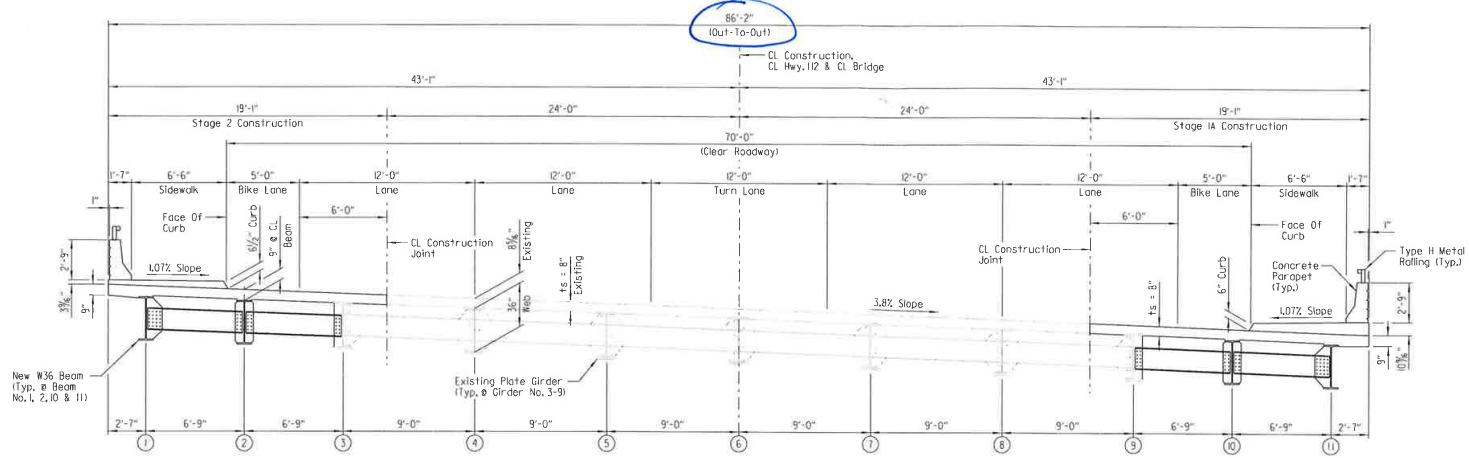


TYPICAL SECTION
Scale: 1/4" = 1'-0"


⊗ Beam or Girder Number

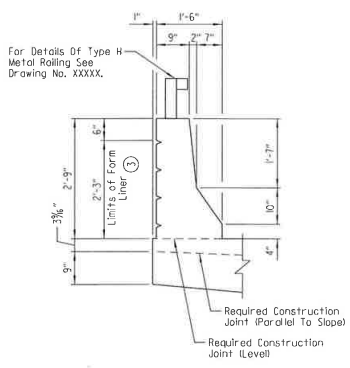

PARAPET SECTION - LEFT SIDE
1540 - HWY 112
Scale: 3/4" = 1'-0"

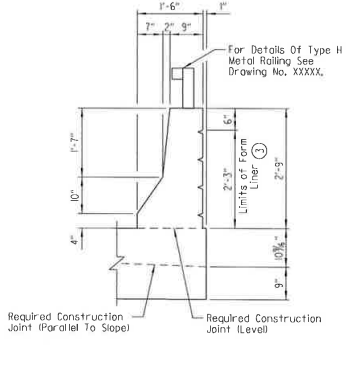

PARAPET SECTION - RIGHT SIDE
1540 - HWY 112
Scale: 3/4" = 1'-0"

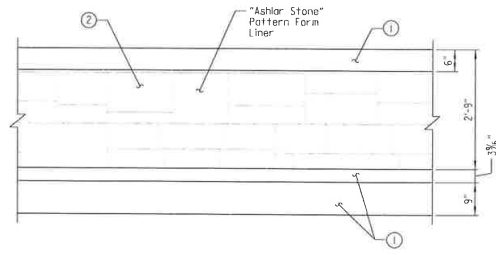

PARAPET ARCHITECTURAL FINISH
(Showing Outside Face of Left Parapet, Outside Face of Right Parapet Similar)
Scale: 3/4" = 1'-0"

- ① Class 3 Textured Coating Finish
(Color = XXXXX, Color Chip No. XXXXXX)
- ② Class 3 Textured Coating Finish
(Color = XXXXX, Color Chip No. XXXXXX)
- ③ "Ashlar Stone" Pattern.

**PRELIMINARY
NOT FOR
CONSTRUCTION**


BRIDGE ENGINEER

TYPICAL SECTION
HIGHWAY 112
OVER INTERSTATE 49
WASHINGTON COUNTY
ROUTE 49 SEC. 28
ARKANSAS STATE HIGHWAY COMMISSION
LITTLE ROCK, ARK.

DRAWN BY: PCC DATE: MAR, 2014 FILENAME: _____
CHECKED BY: PWL DATE: AUG, 2014 SCALE: AS SHOWN
DESIGNED BY: PCC DATE: MAR, 2014
BRIDGE NO. 05692 DRAWING NO. XXXXX

I:\projects\1540\1540.dwg 11/17/14 PM 11:17:00
 WORKSPACE: AHTD Bridge
 \g:\data\cadd\projfiles\1540\1540.dwg
 REVISION DATE:

CITY PROPOSED TYPICAL SECTION

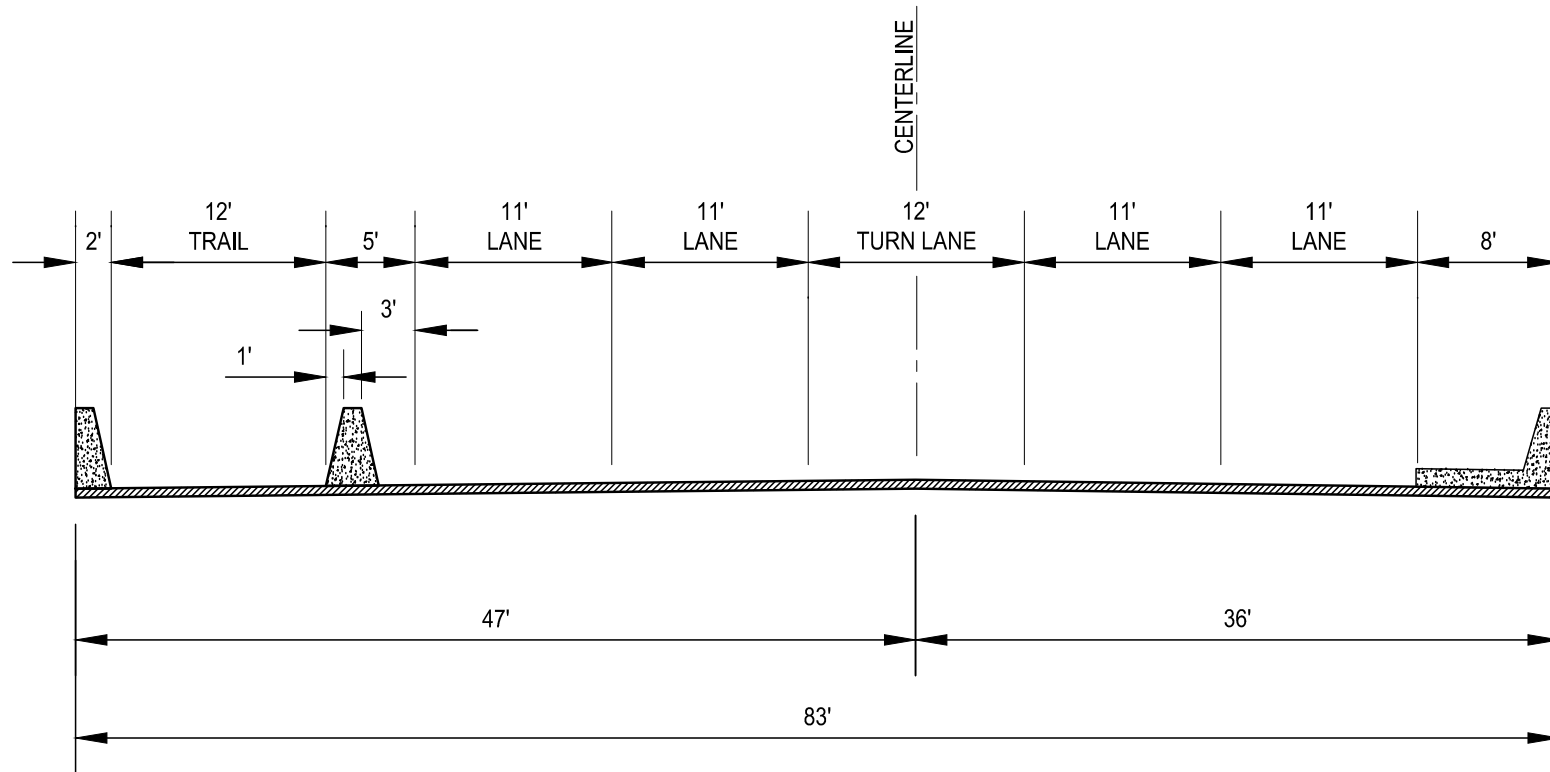

CITY OF FAYETTEVILLE
RECOMMENDED TYPICAL SECTION
HWY 112 BRIDGE OVER I-49