


TYPE	YEAR	PROJECT NO.	SHEET NO.
CONST.	2014	SR-Z-24-21(42)	10E

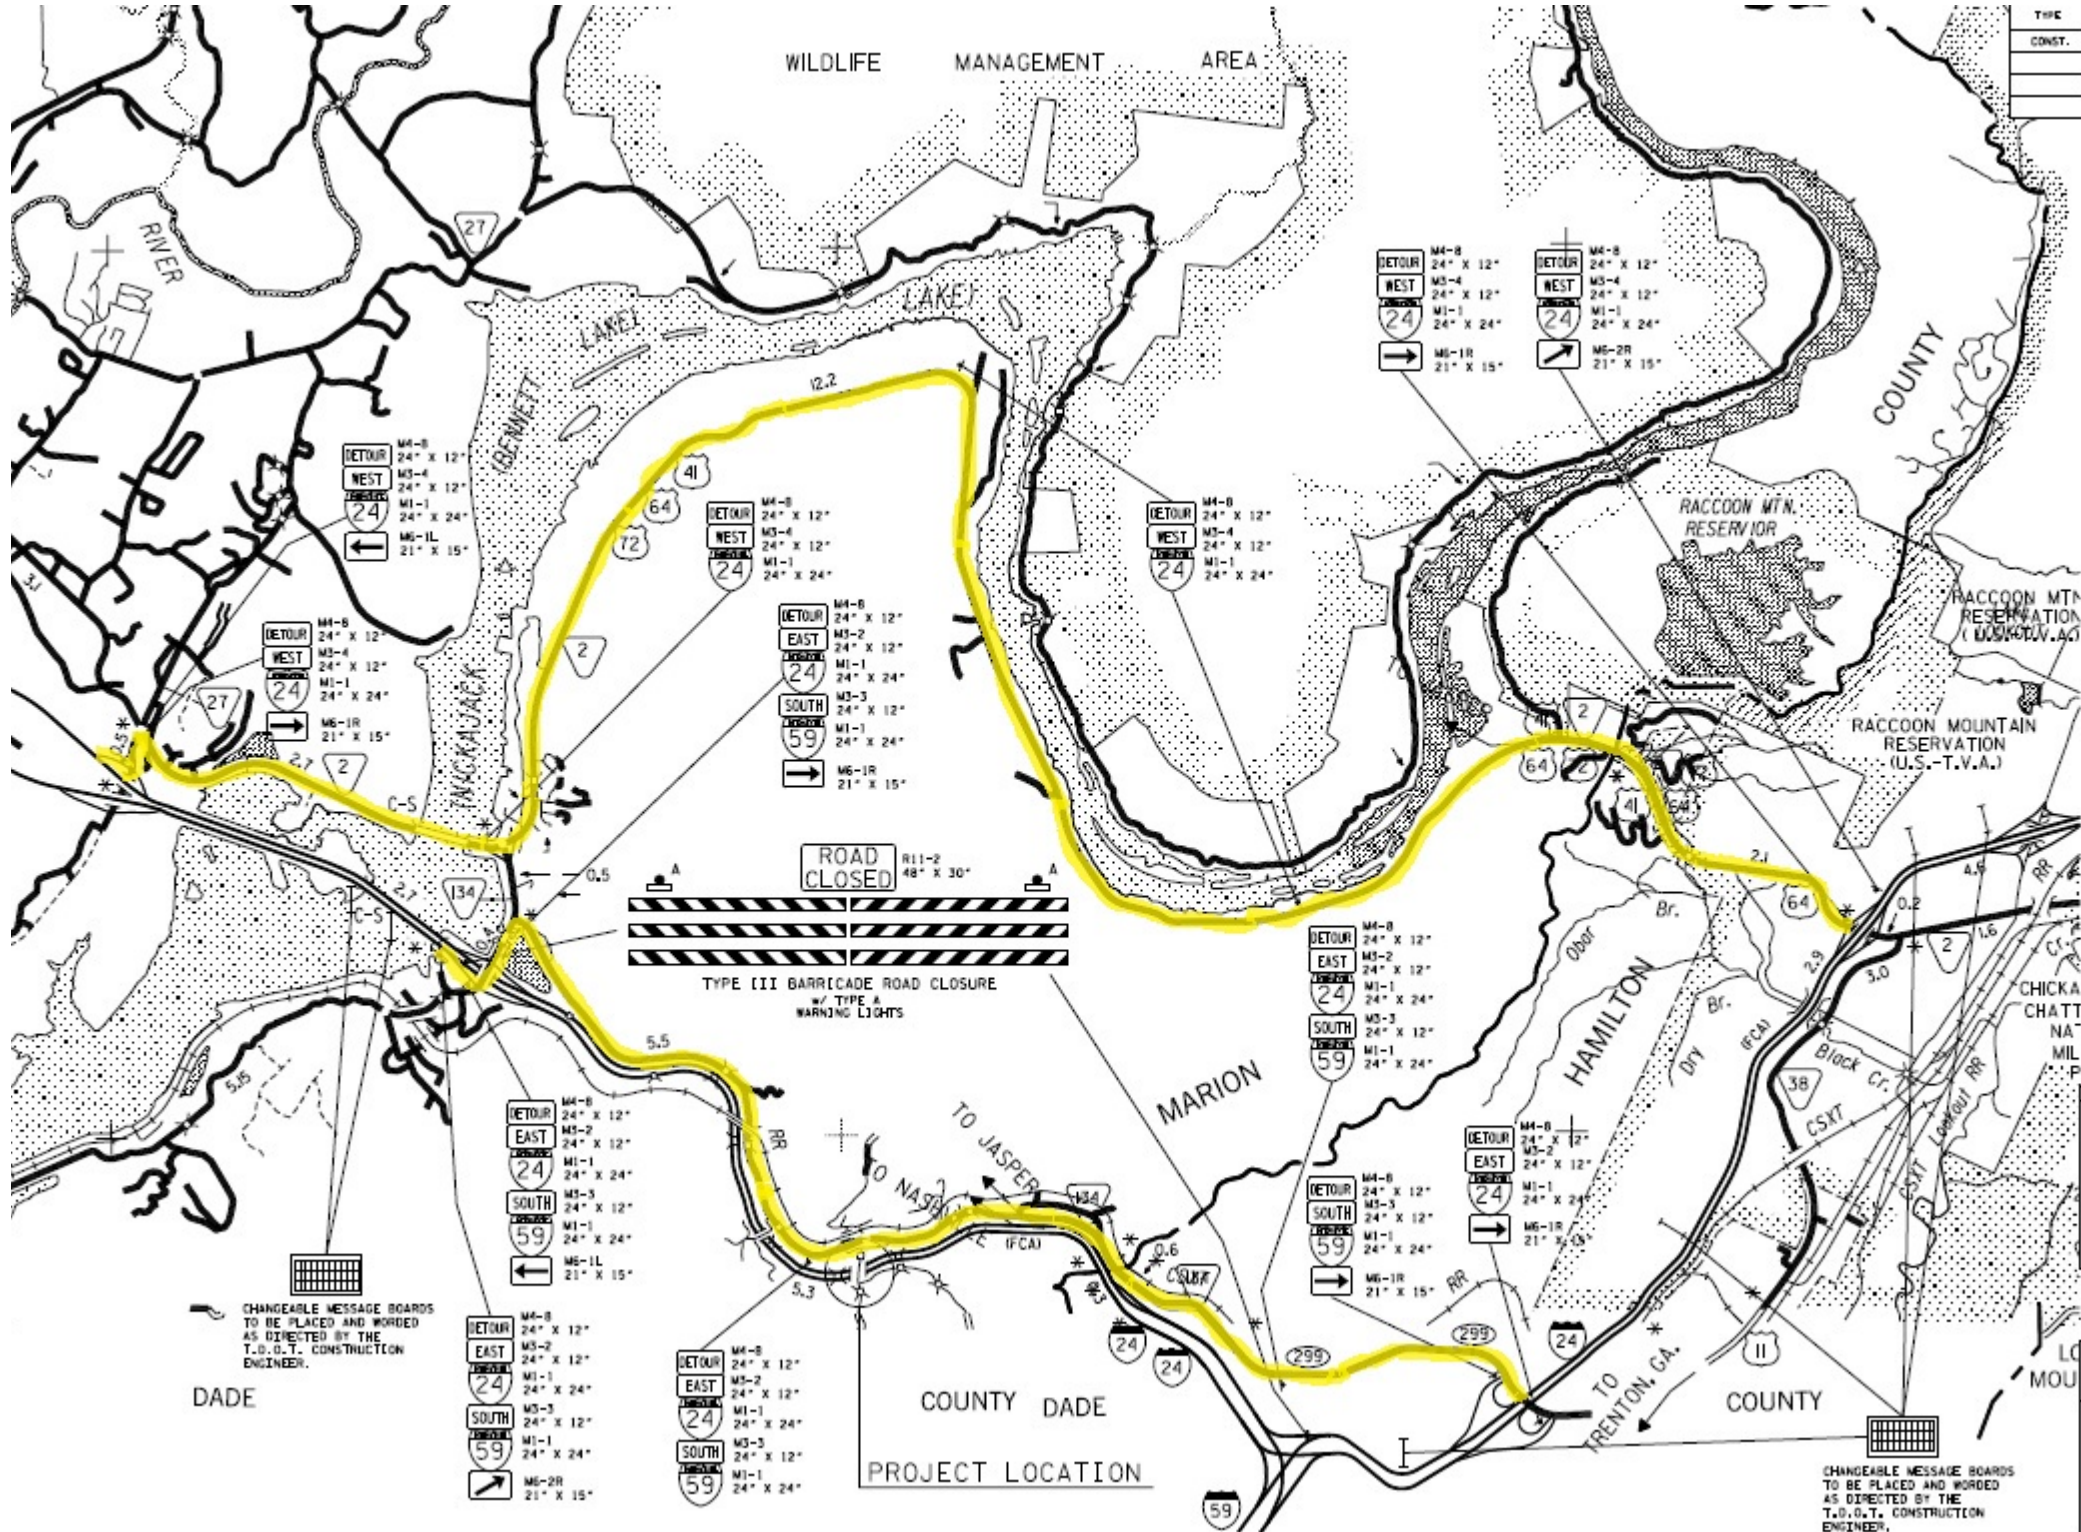

STATE OF TENNESSEE
DEPARTMENT OF TRANSPORTATION

I-24/I-59
DETOUR
MAP

SCALE: 1" = 2000'