


T:\Design-Engineering\Projects\F-14-021 - Riverwalk IV (Middle St. to Incline Railway)\CAD\Riverwalk IV (Middle St. to TN Ave) typ sections.dwg Apr 20,2015 - 6:25pm, sutton_b

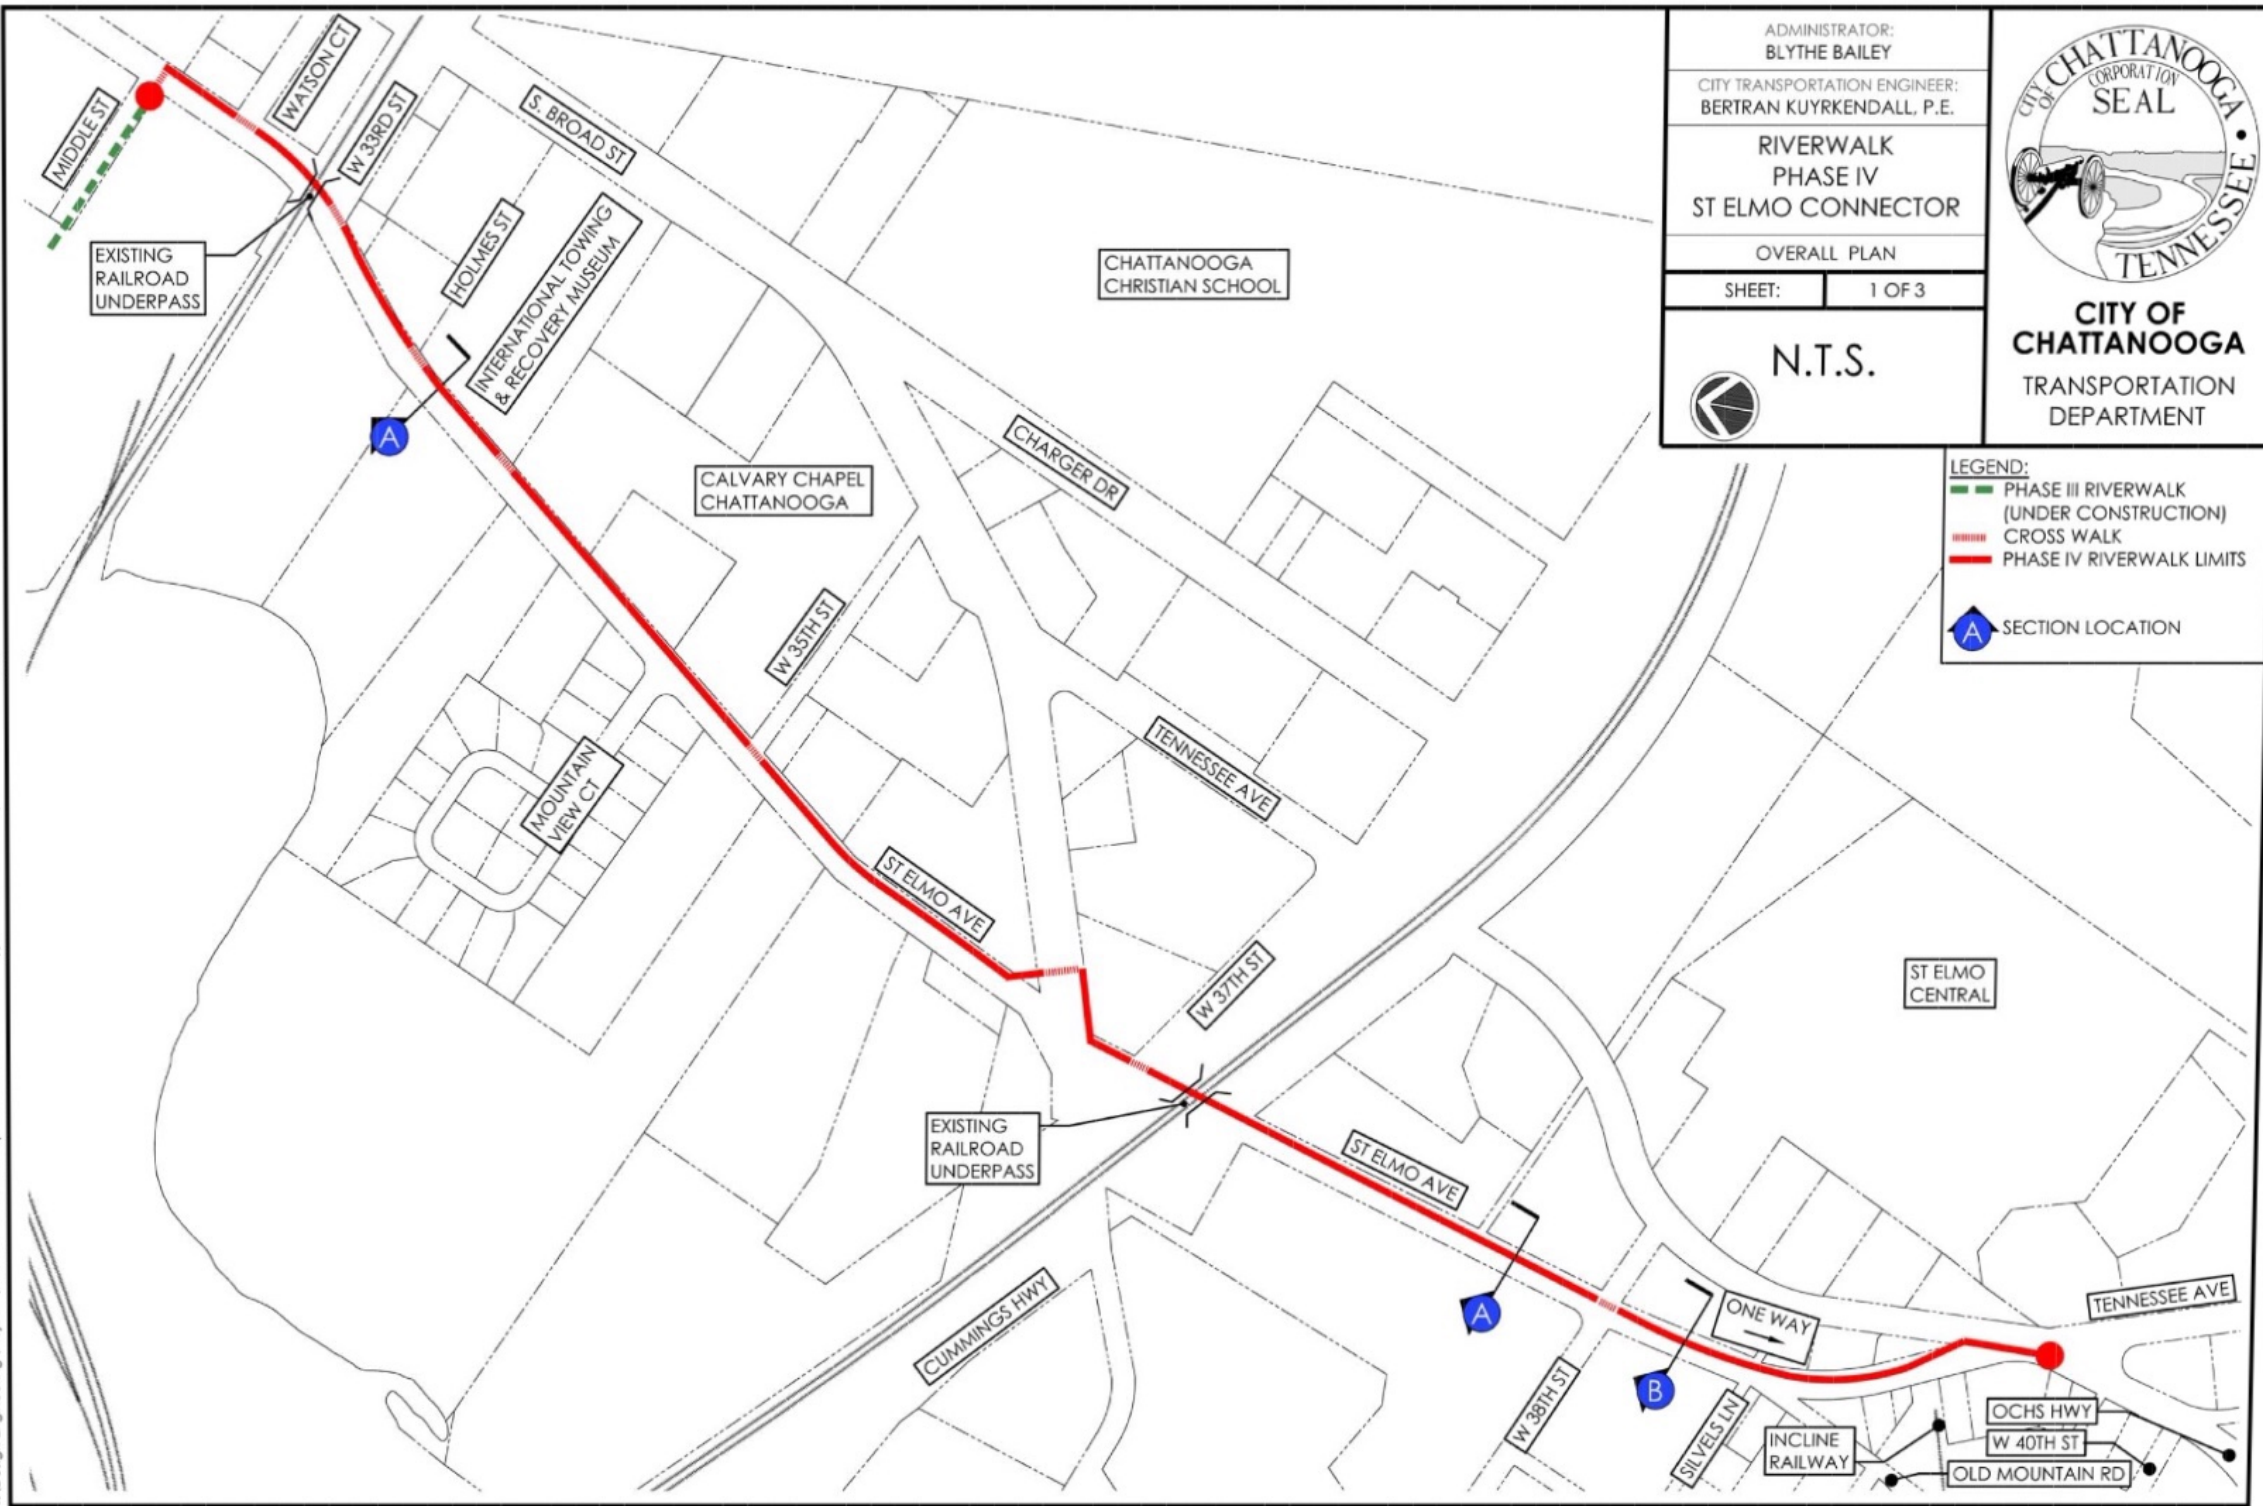

ADMINISTRATOR:
BLYTHE BAILEY

CITY TRANSPORTATION ENGINEER:
BERTRAN KUYRKENDALL, P.E.

RIVERWALK
PHASE IV
ST ELMO CONNECTOR

OVERALL PLAN

SHEET: 1 OF 3

N.T.S.



CITY OF
CHATTANOOGA
TRANSPORTATION
DEPARTMENT

LEGEND:

- PHASE III RIVERWALK (UNDER CONSTRUCTION)
- CROSS WALK
- PHASE IV RIVERWALK LIMITS
- SECTION LOCATION