



Lake Atalanta Design/Build Plan



Rogers
Arkansas

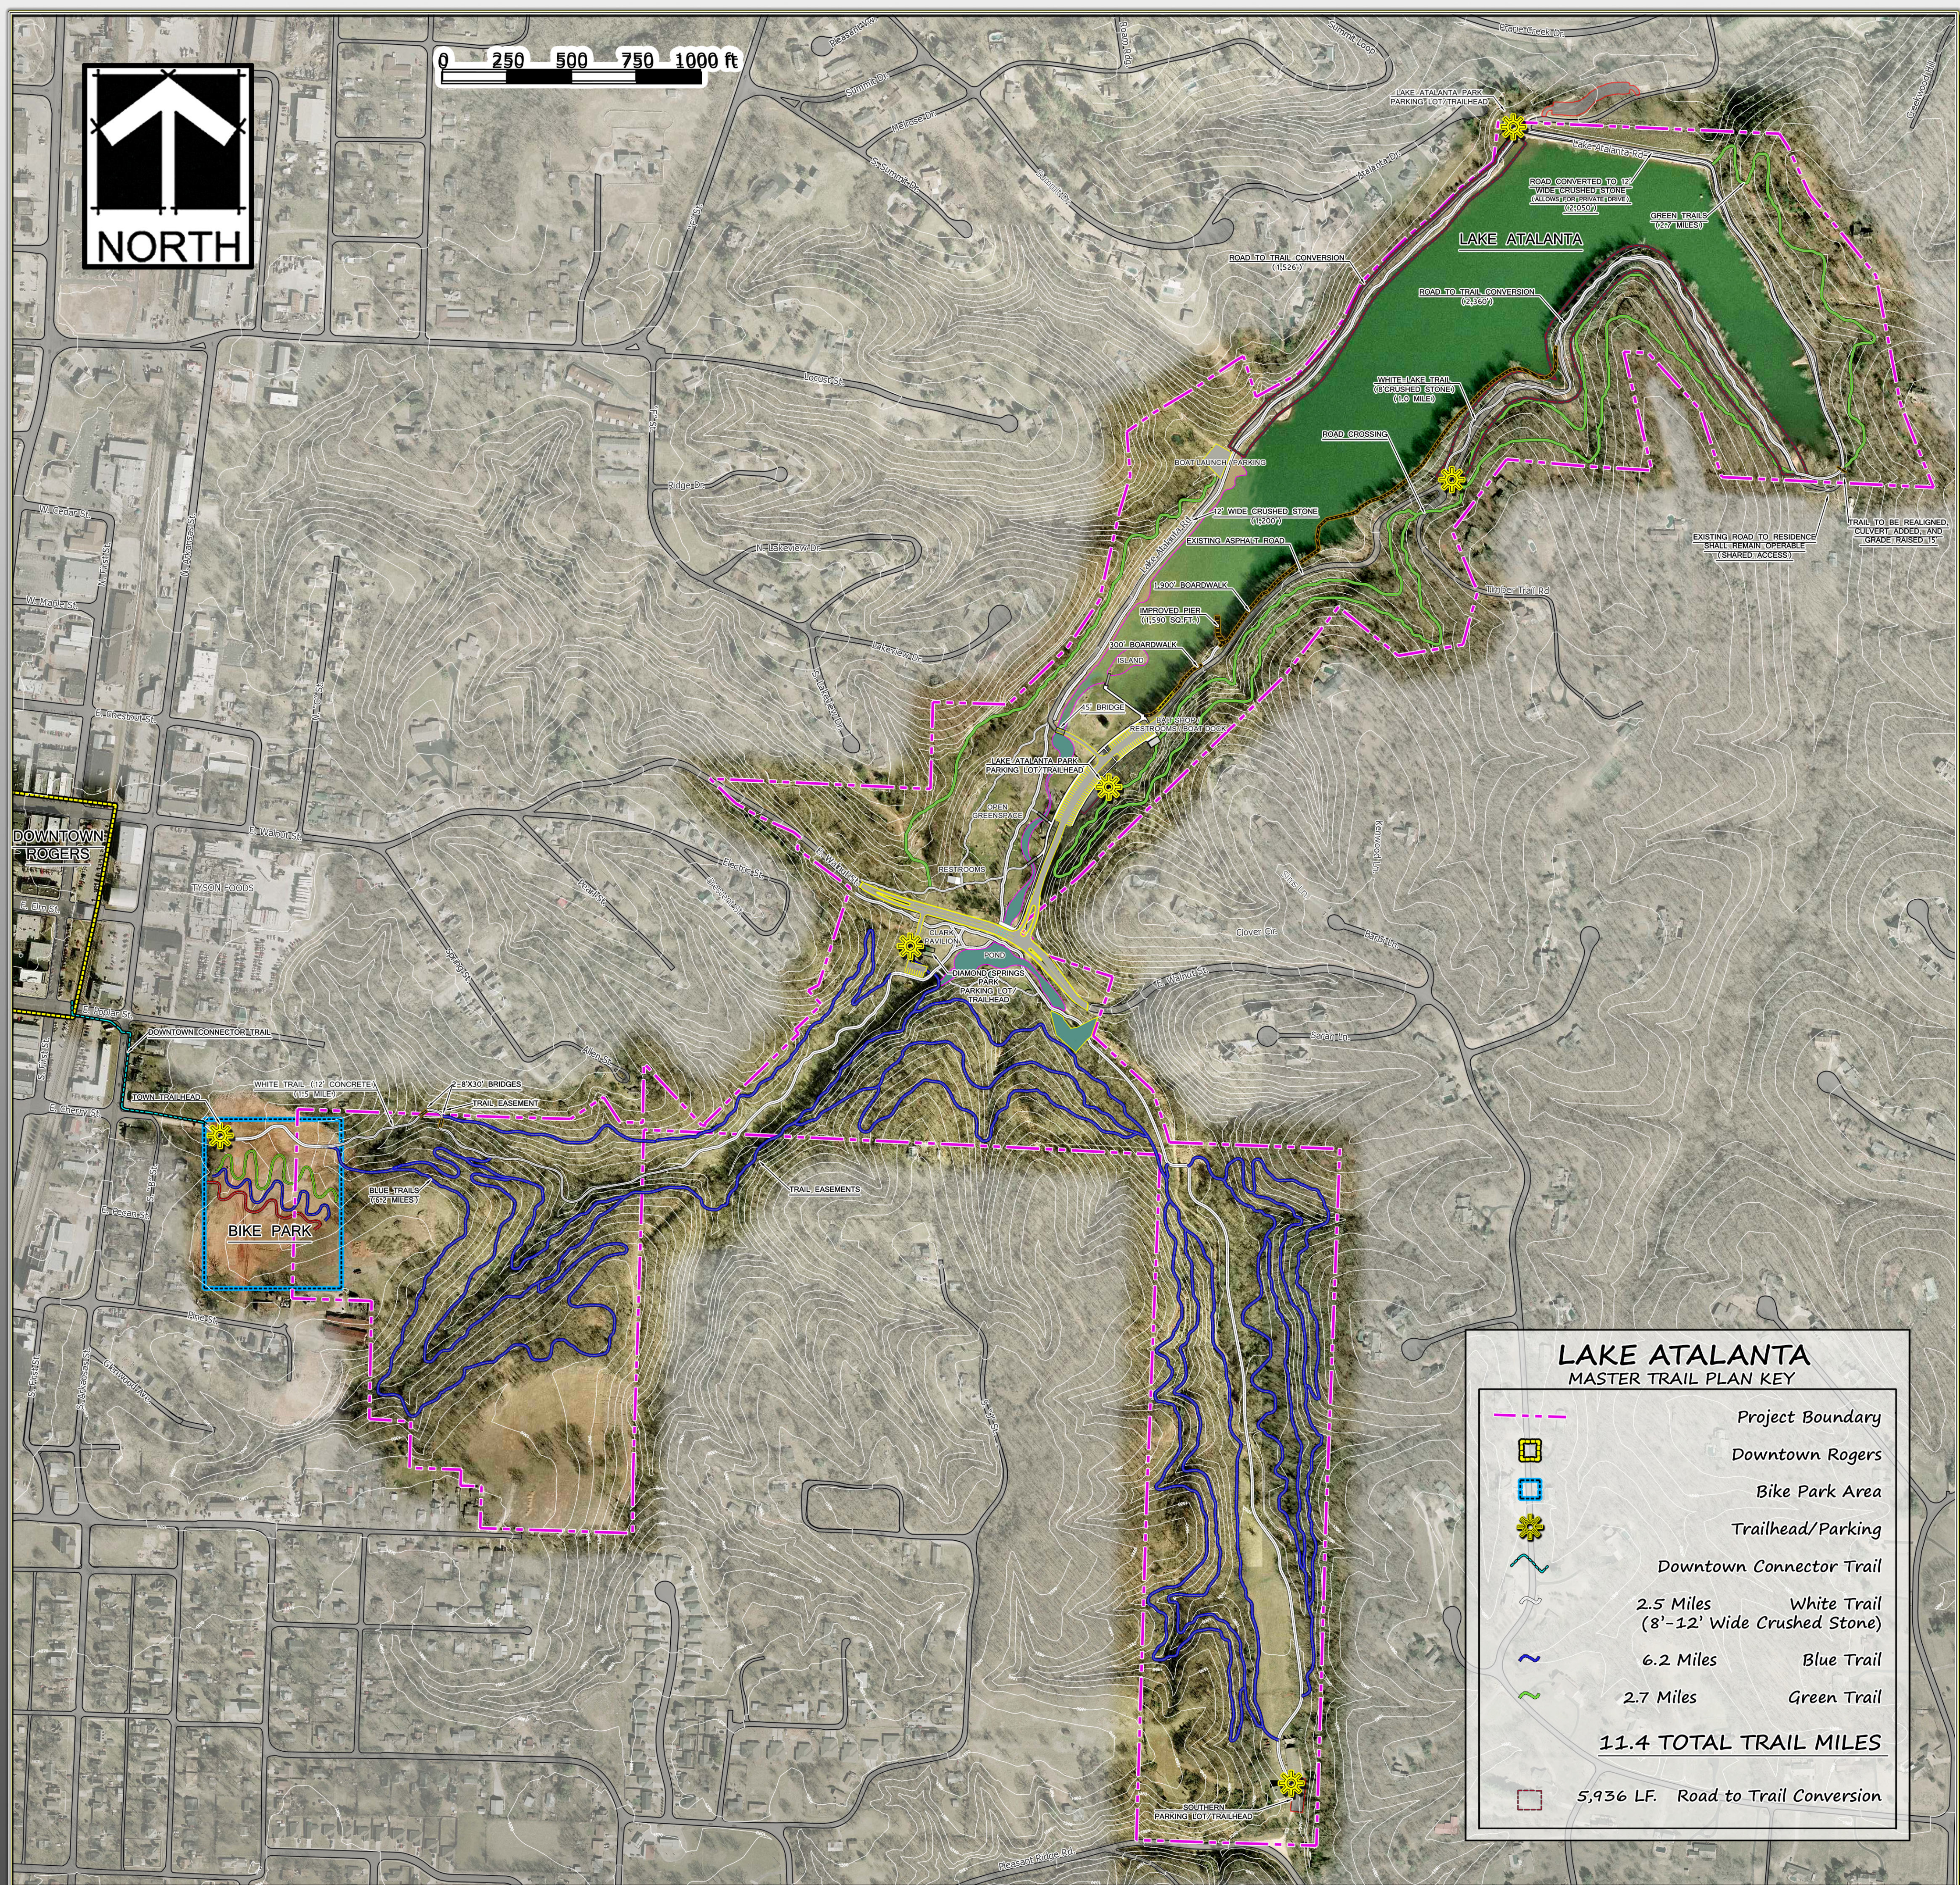

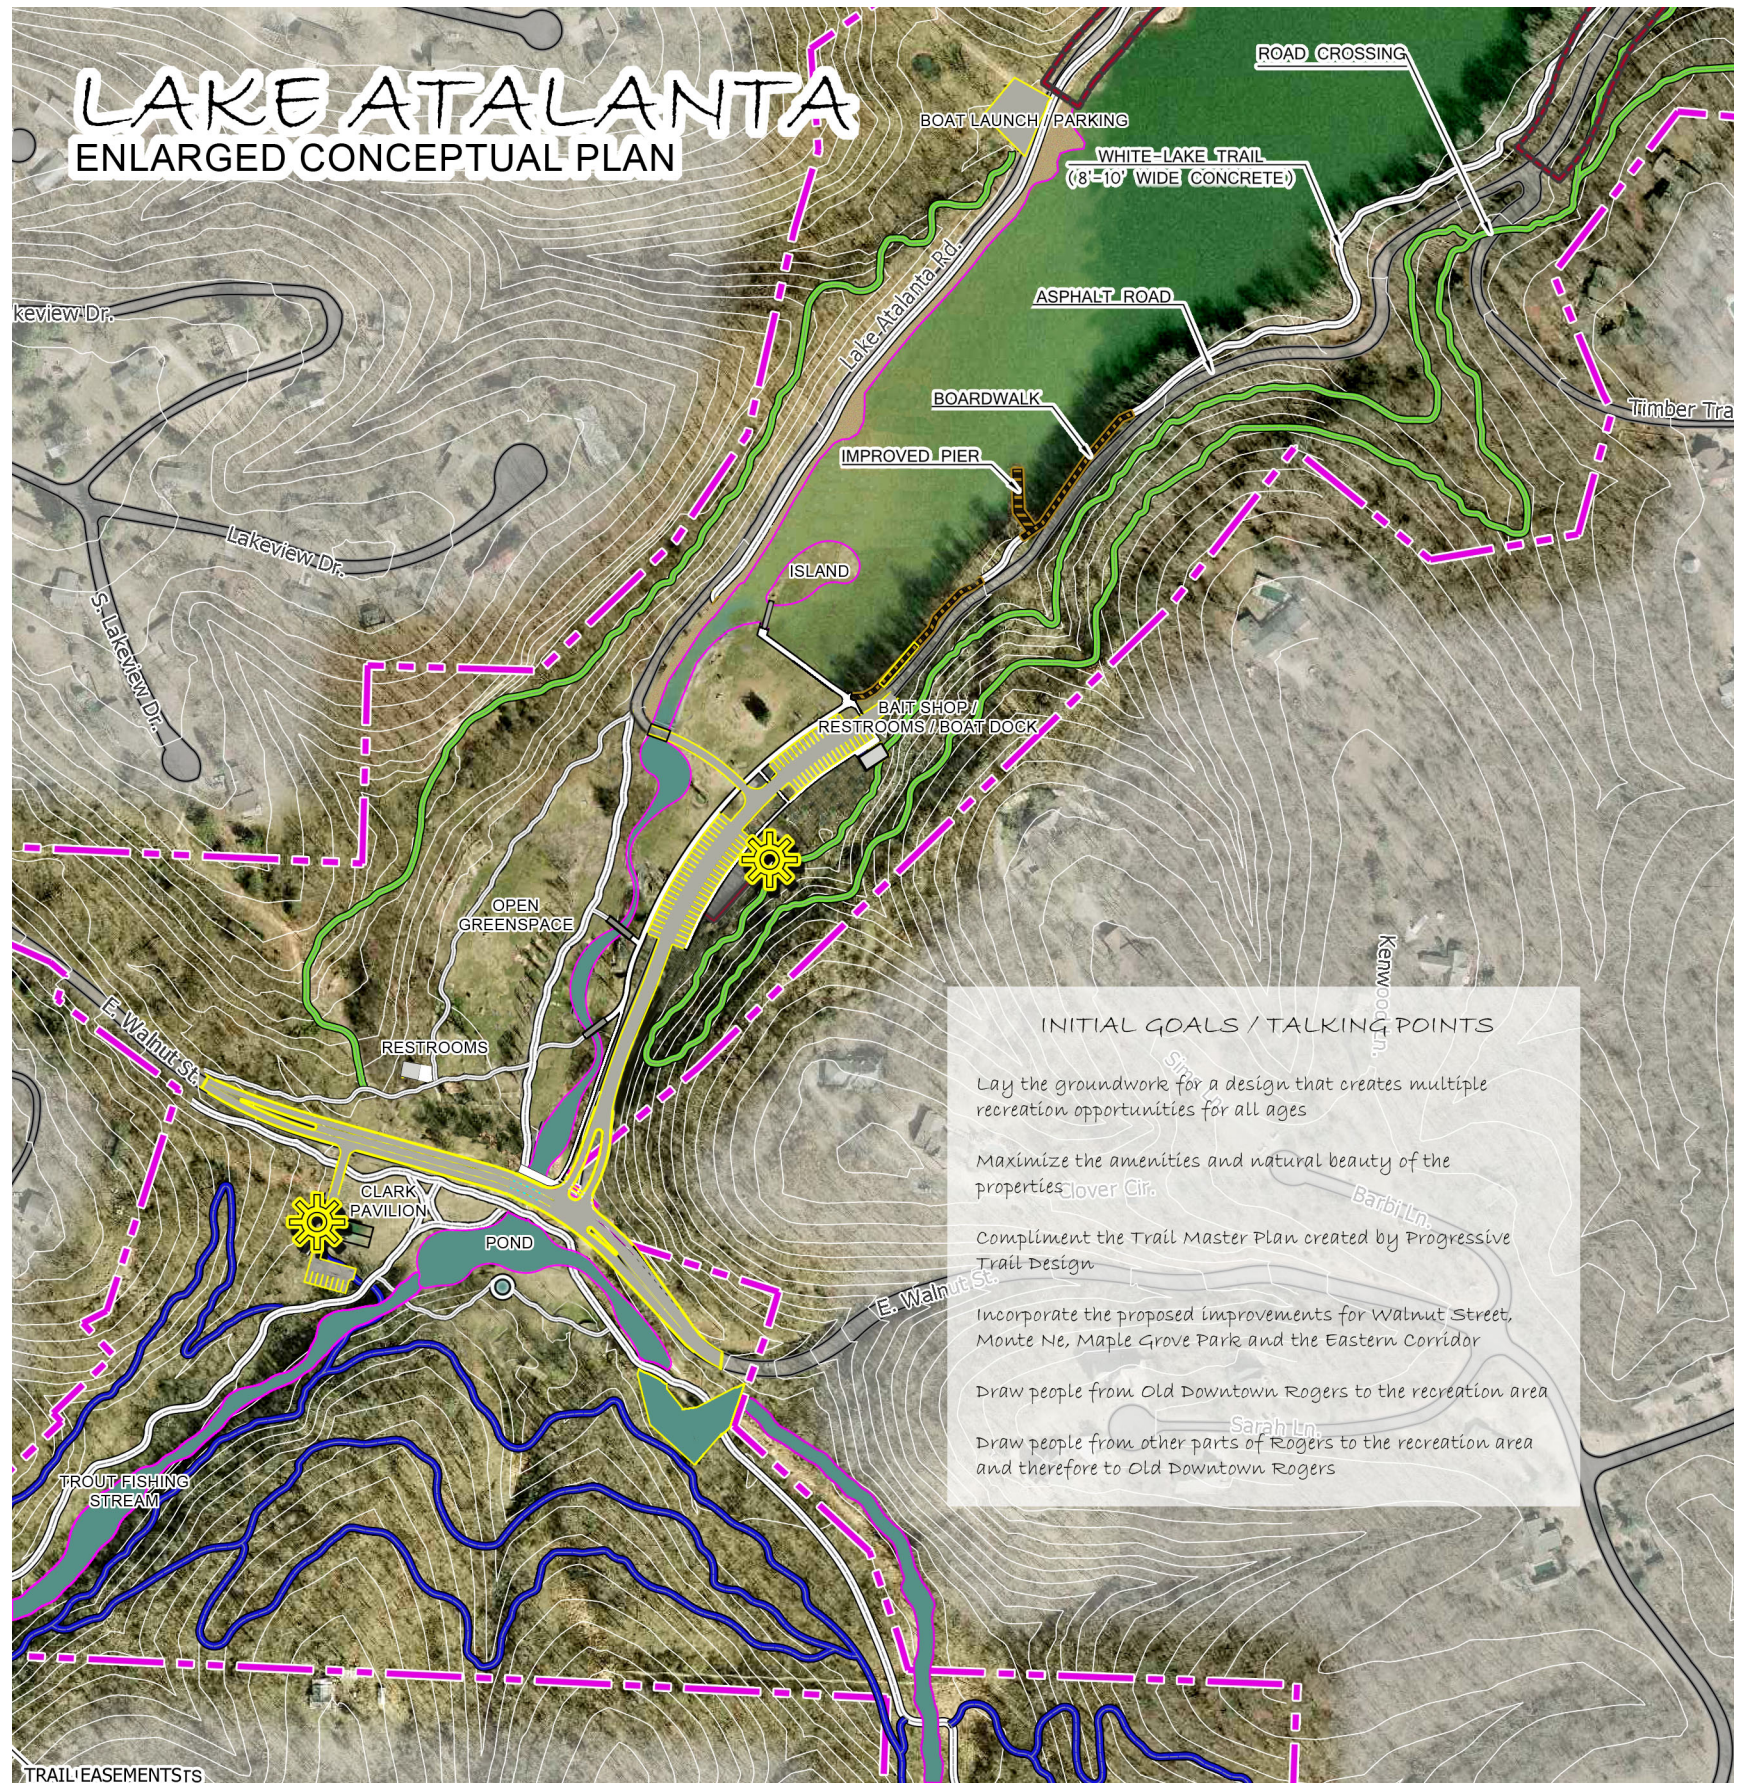

LAKE ATALANTA

ENLARGED CONCEPTUAL PLAN

INITIAL GOALS / TALKING POINTS

- Lay the groundwork for a design that creates multiple recreation opportunities for all ages.
- Maximize the amenities and natural beauty of the properties.
- Complement the Trail Master Plan created by Progressive Trail design.
- Incorporate the proposed improvements for Walnut Street, Monte No, Maple Grove Park and the Eastern Corridor.
- Draw people from Old Downtown Rogers to the recreation area.
- Draw people from other parts of Rogers to the recreation area and therefore to Old Downtown Rogers.

LAKE ATALANTA - BIKEPARK
ROGERS, ARKANSAS
28 JUNE 2013

CONCEPT PLAN 1.4
PROGRESSIVE TRAIL DESIGN
BUFFALO 3 STUDIOS, LLC

