
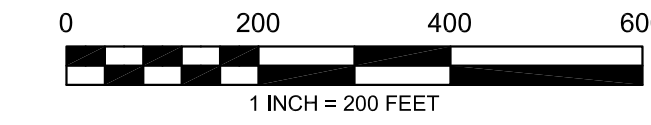


REZONE EXHIBIT

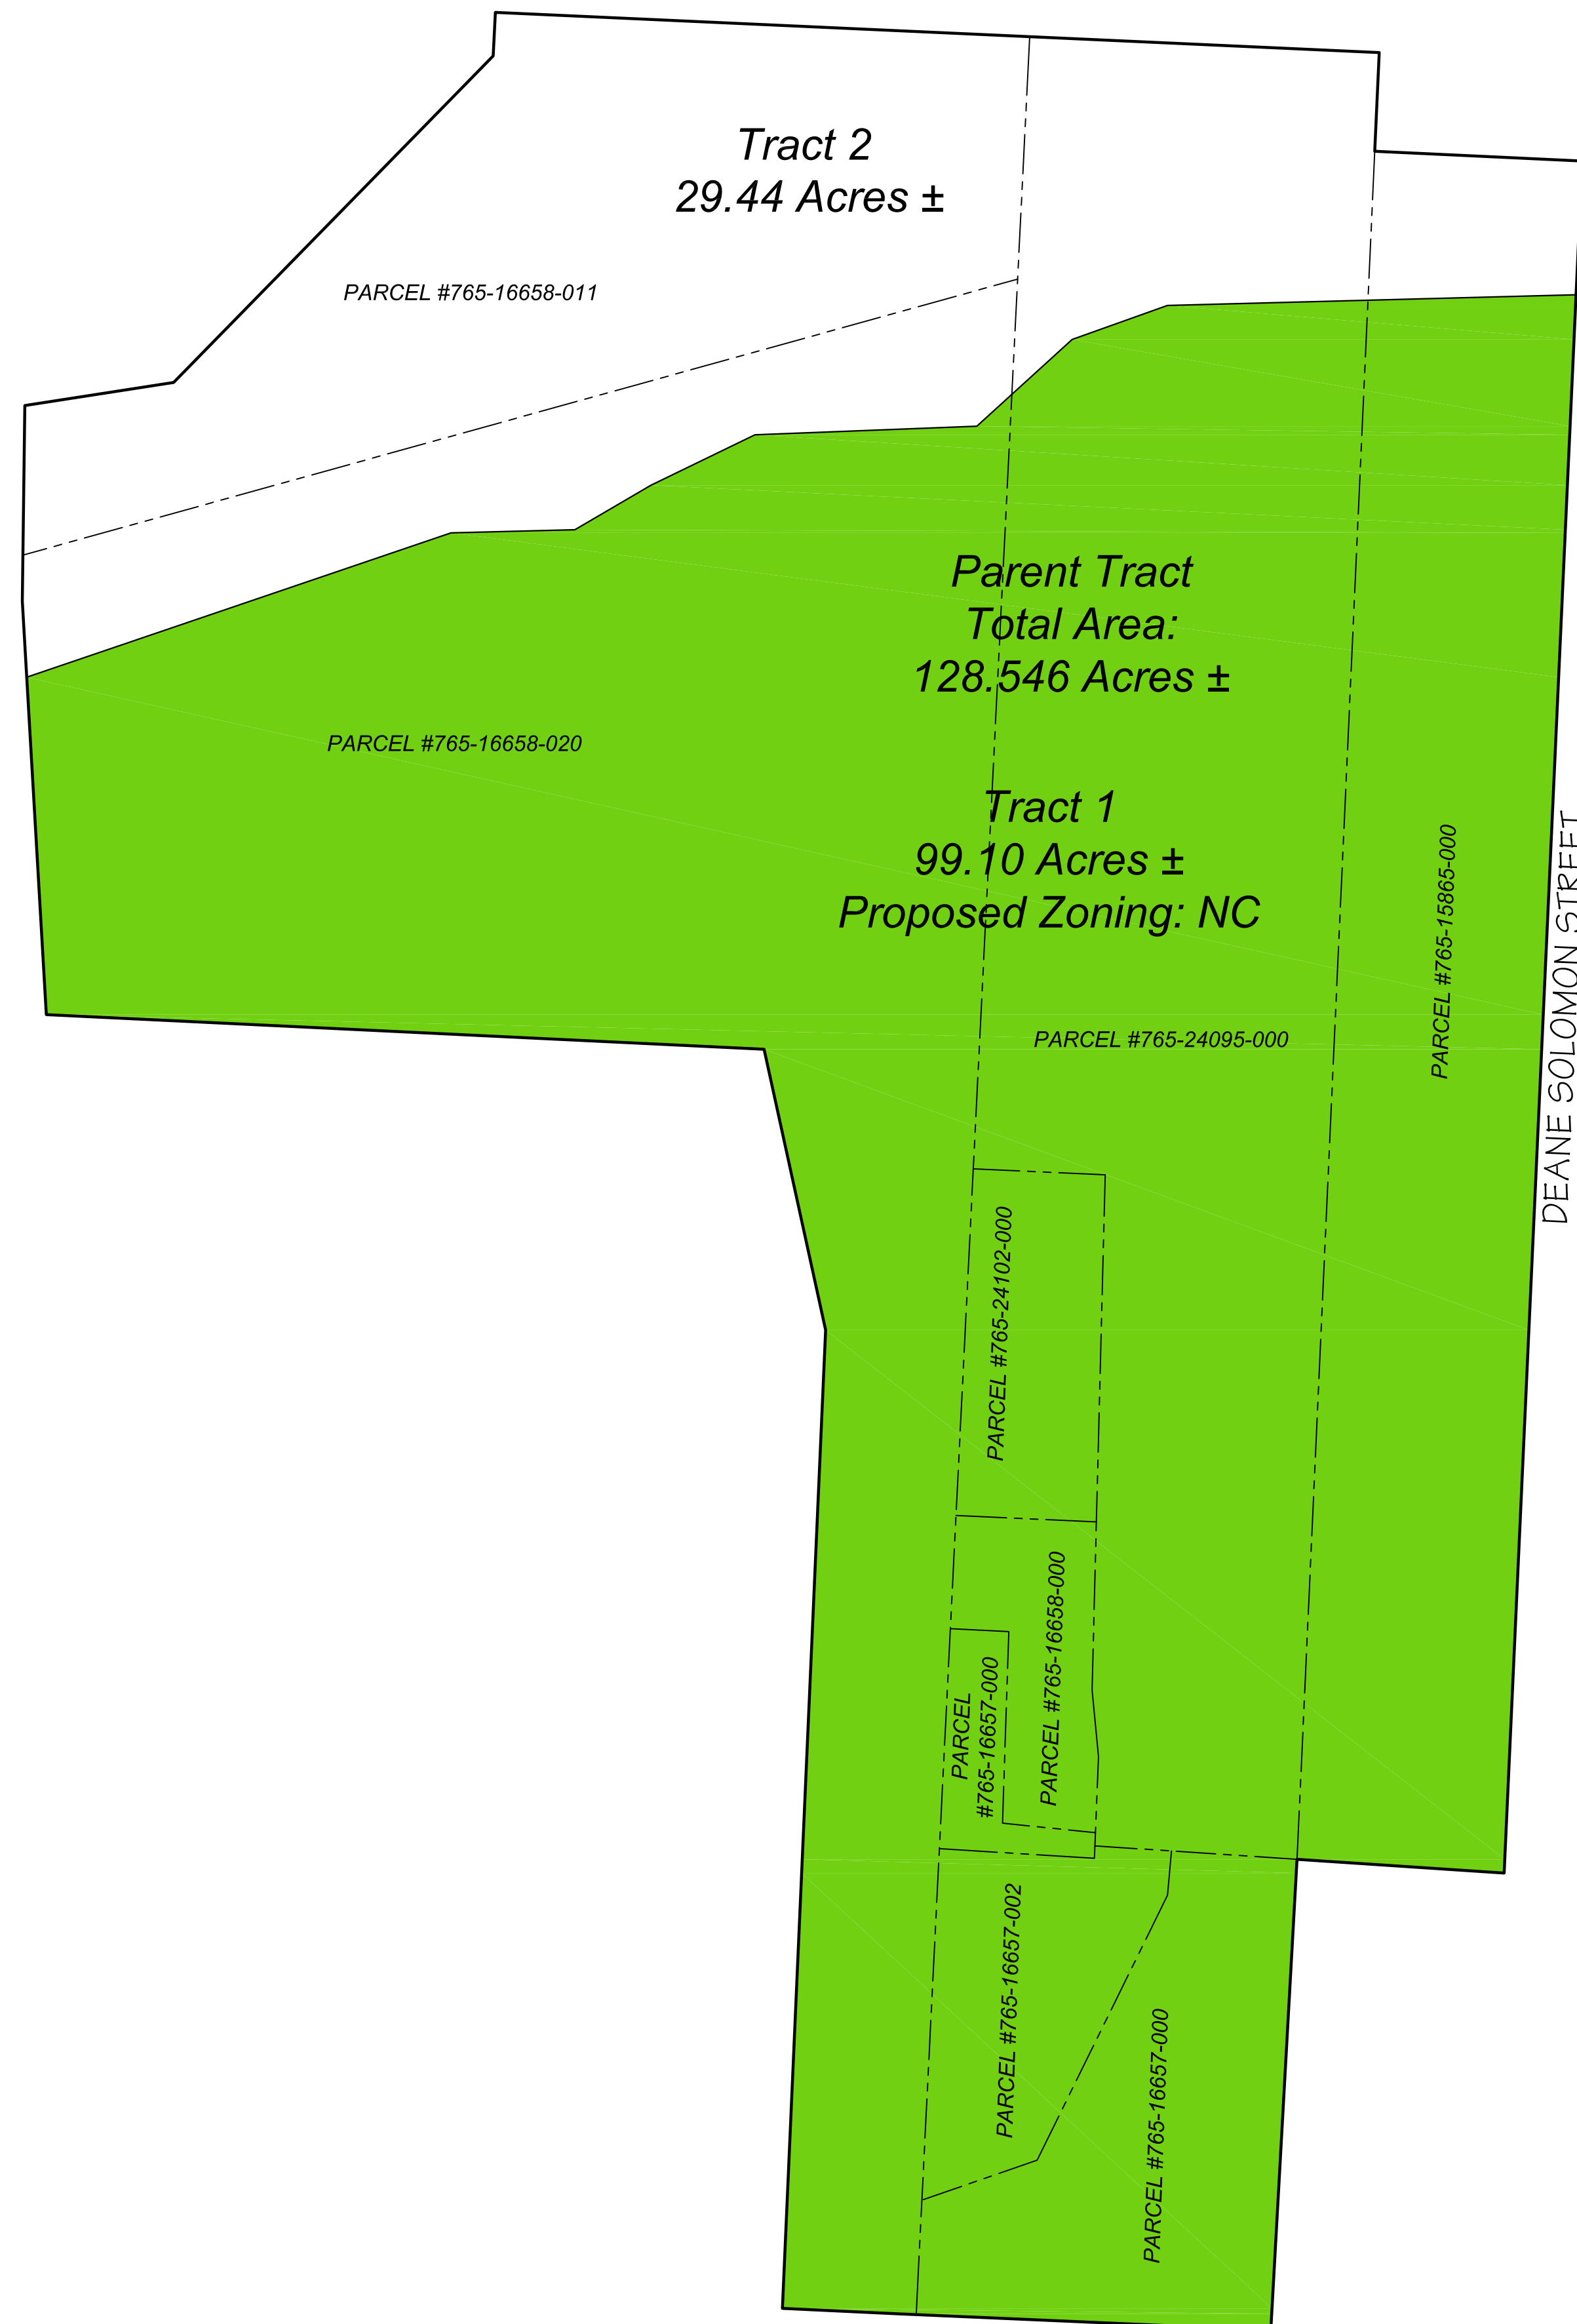

RAZORBACK GOLF COURSE REZONE EXHIBIT

BLEW & ASSOCIATES, PA
 CIVIL ENGINEERS & LAND SURVEYORS
 524 W. SYCAMORE ST, SUITE 4
 FAYETTEVILLE, ARKANSAS 72703
 OFFICE: 479.443.4506
 FAX: 479.582.1883
 www.BLEWINC.com

Certificate of Authorization No 1534

DRAWN BY & DATE	REVIEWED BY	SURVEYED BY
M.B. 5-04-16	XXXX	XXXX
COUNTY & STATE	JOB NUMBER	
WASHINGTON, ARKANSAS	15-158	
LOCATION: RAZORBACK GOLF COURSE		
FOR THE USE AND BENEFIT OF: BART BAUER		