













CAR COUNT				
9'-0" (8'-6" FIFTH TIER ONLY) 90° STALLS				
TIER	STANDARD	ACCESSIBLE CAR	ACCESSIBLE VAN	TOTAL
GROUND TIER	8	0	0	8
SECOND TIER	58	0	2	60
THIRD TIER	70	2	0	72
FOURTH TIER	70	2	0	72
FIFTH TIER	72	2	0	74
SIXTH TIER	11	2	0	13
TOTAL	289	8	2	299
FUTURE EXPANSION	31	0	0	31
GROUND TIER	320	8	2	330

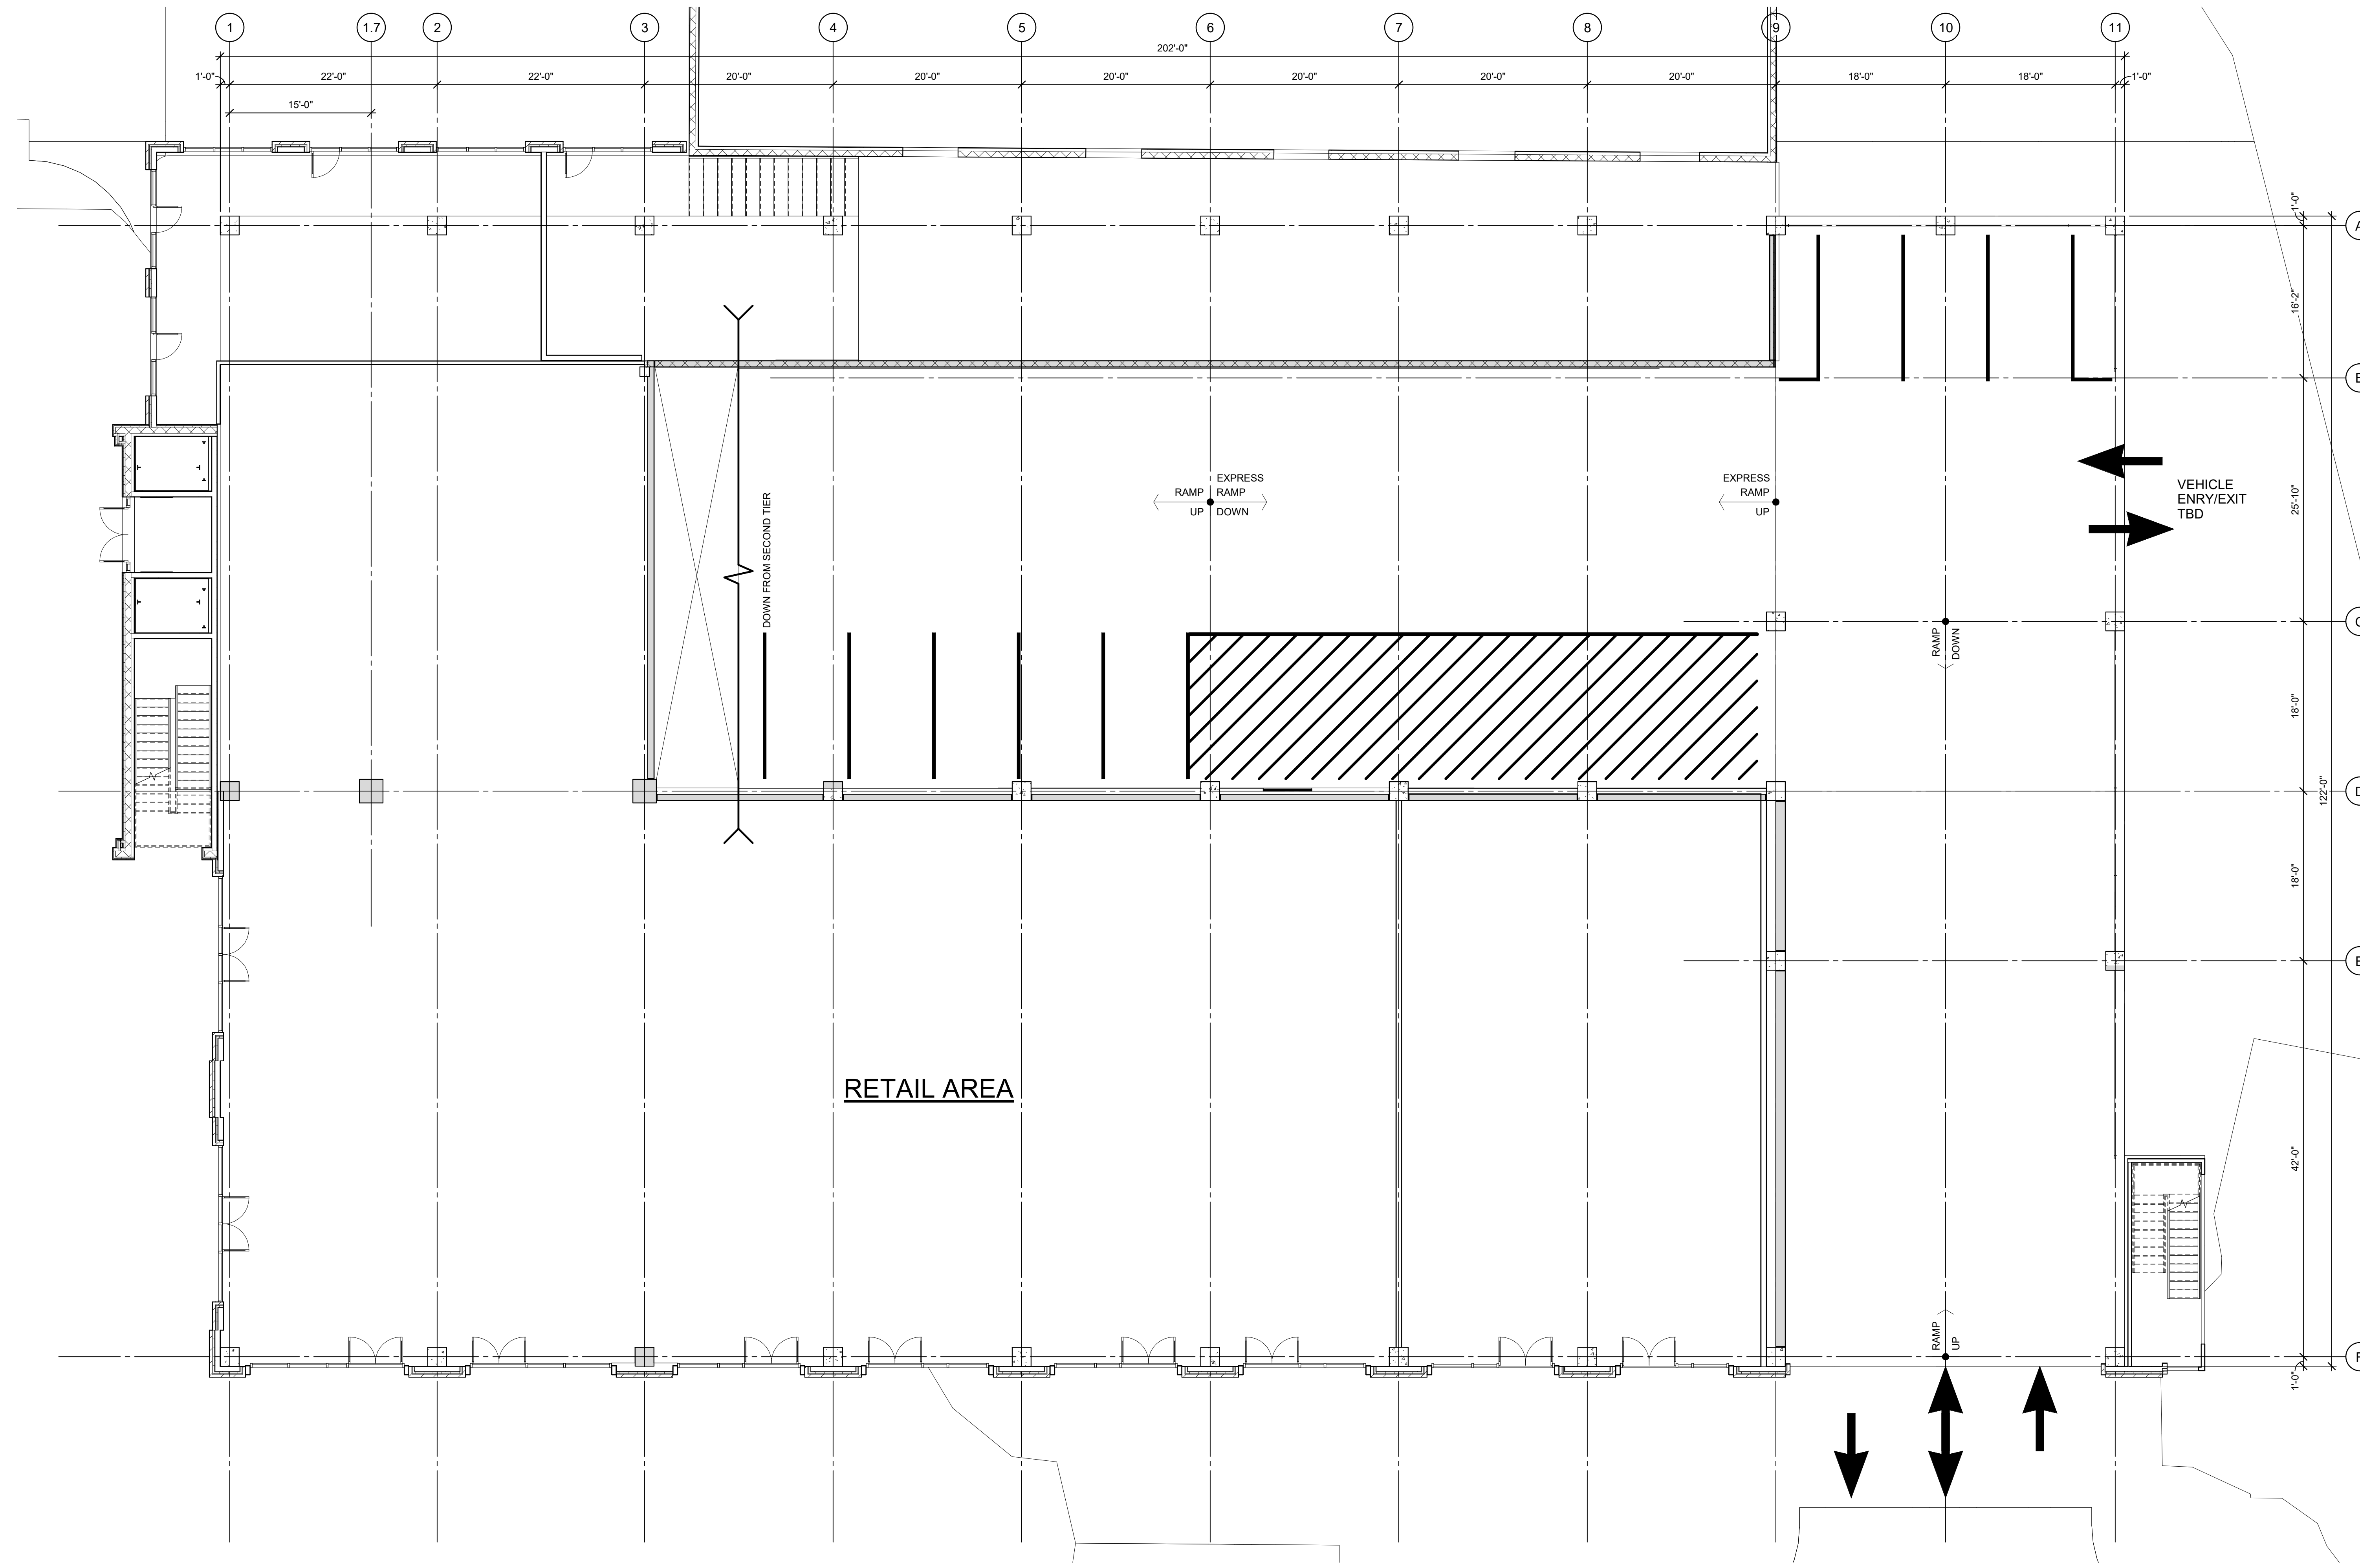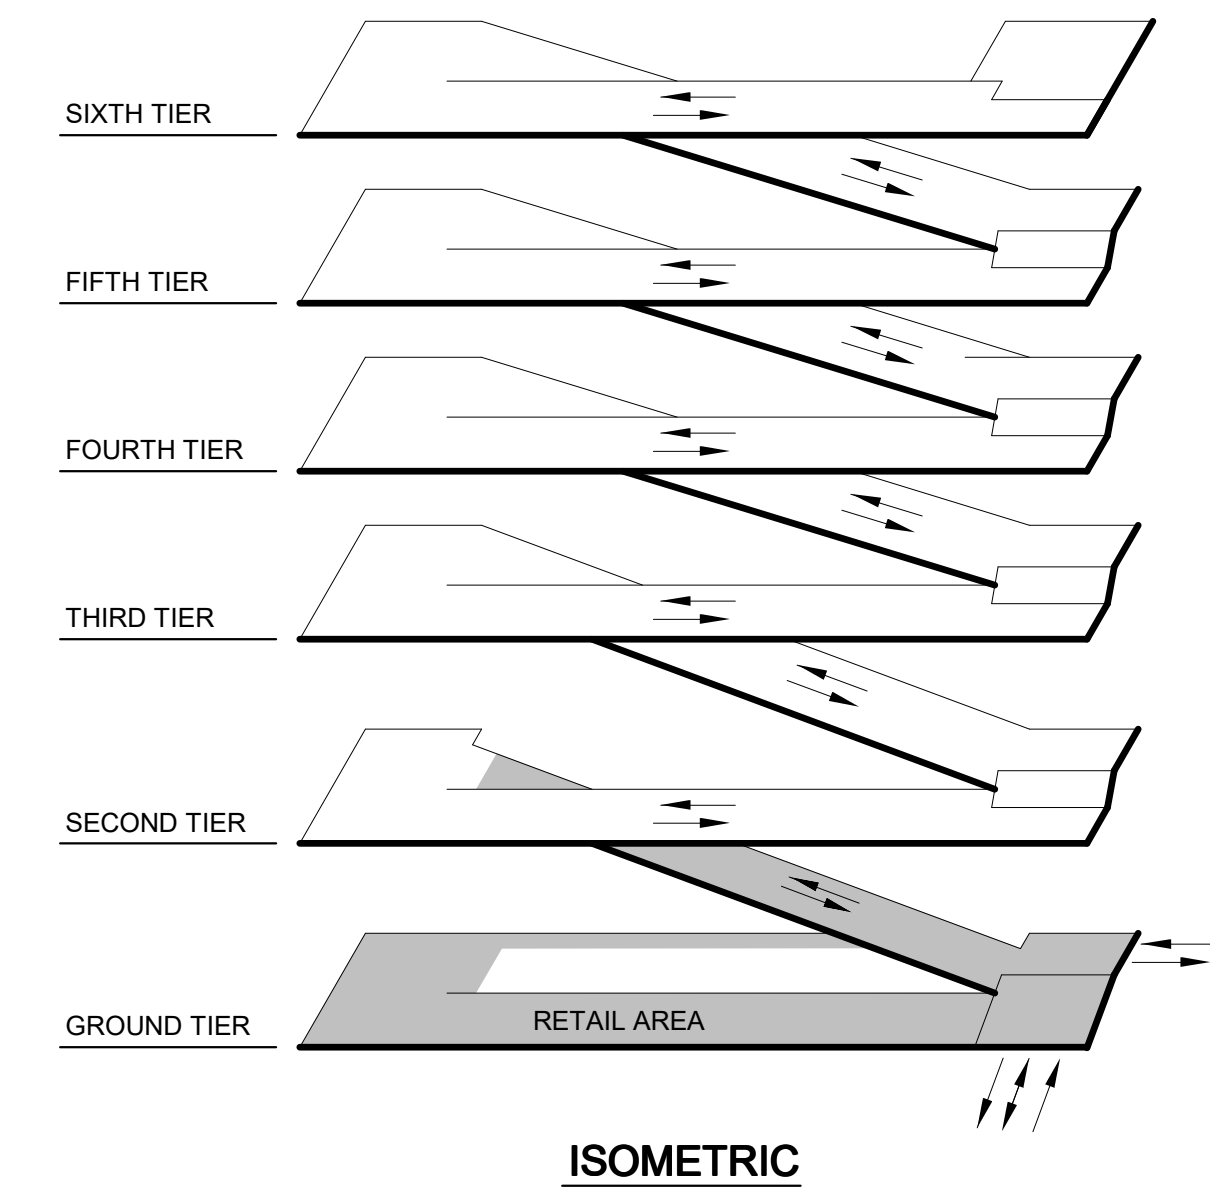



1 GROUND TIER PLAN
 1/8" = 1'-0"

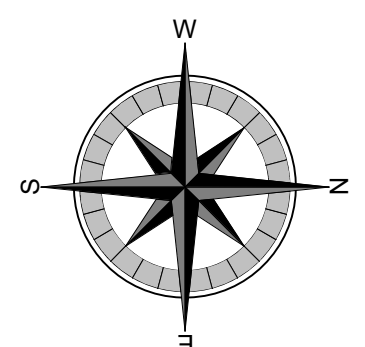

REV. NO.	DATE	REVISION DESCRIPTION

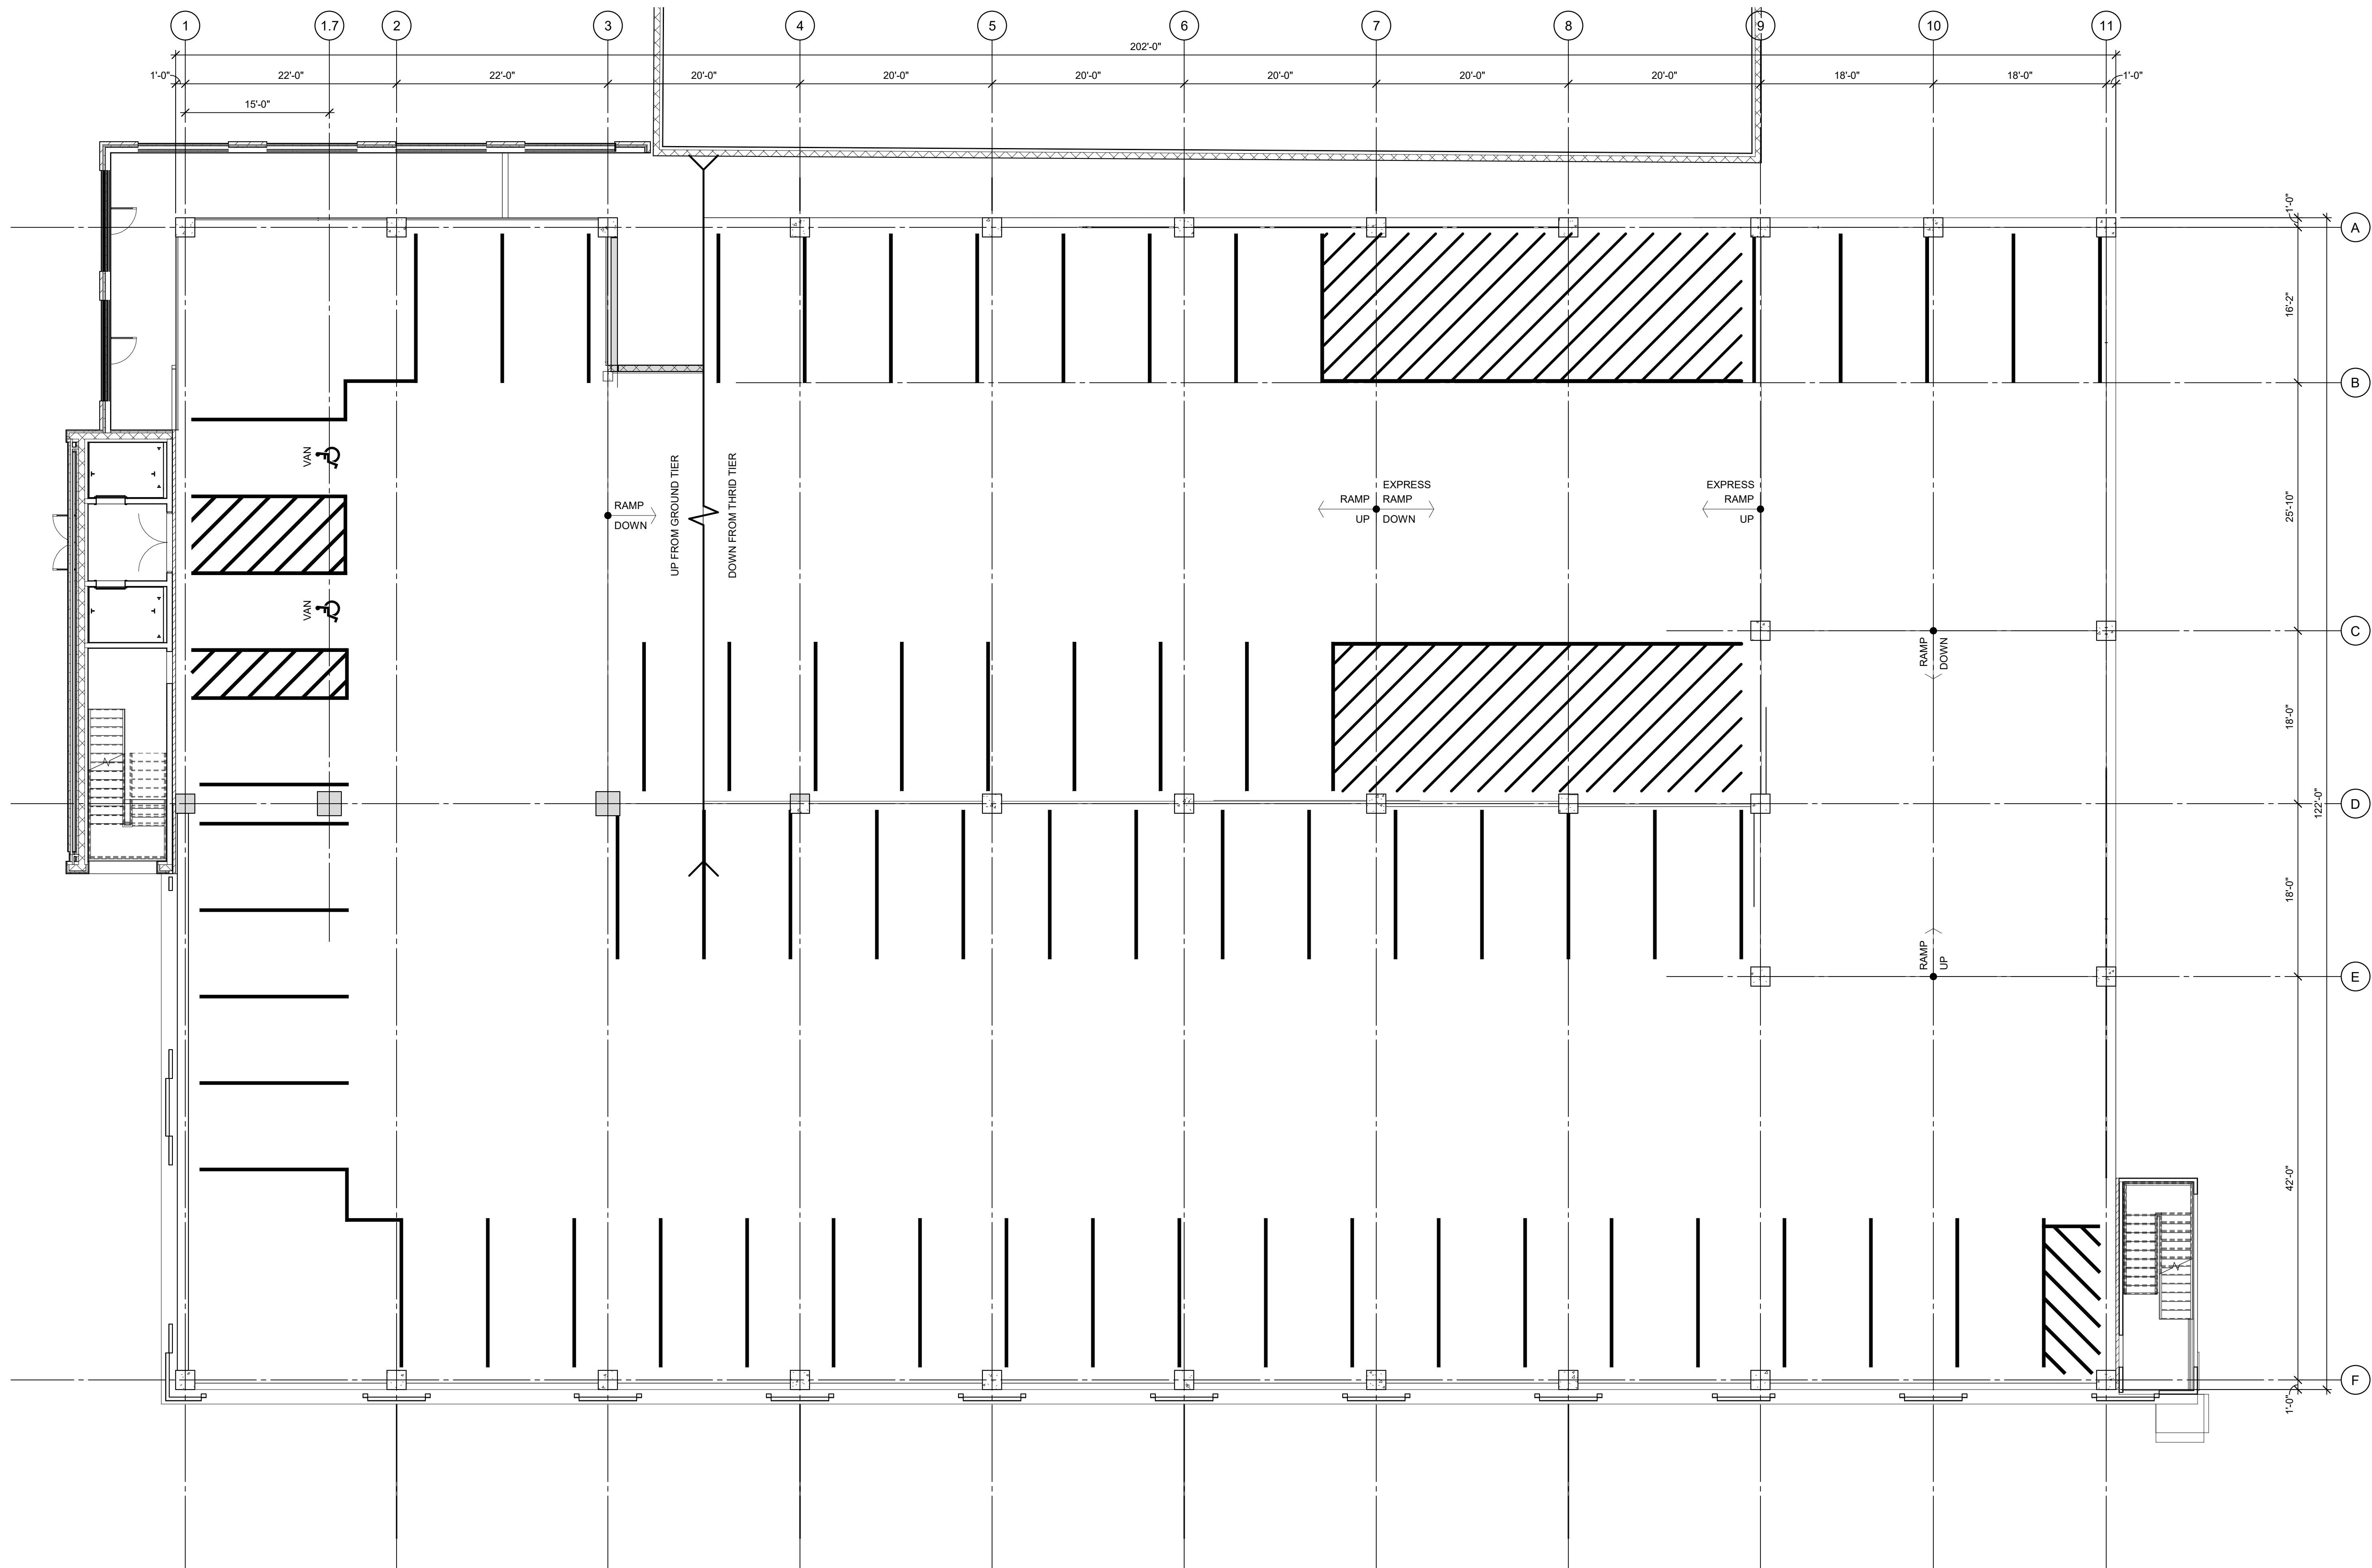

1 SECOND TIER PLAN
 1/8" = 1'-0"

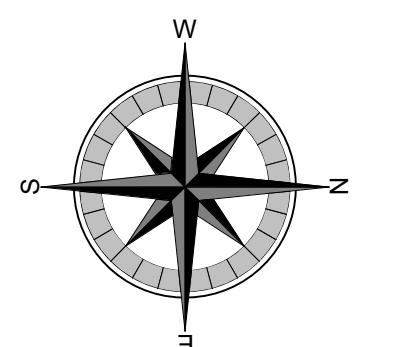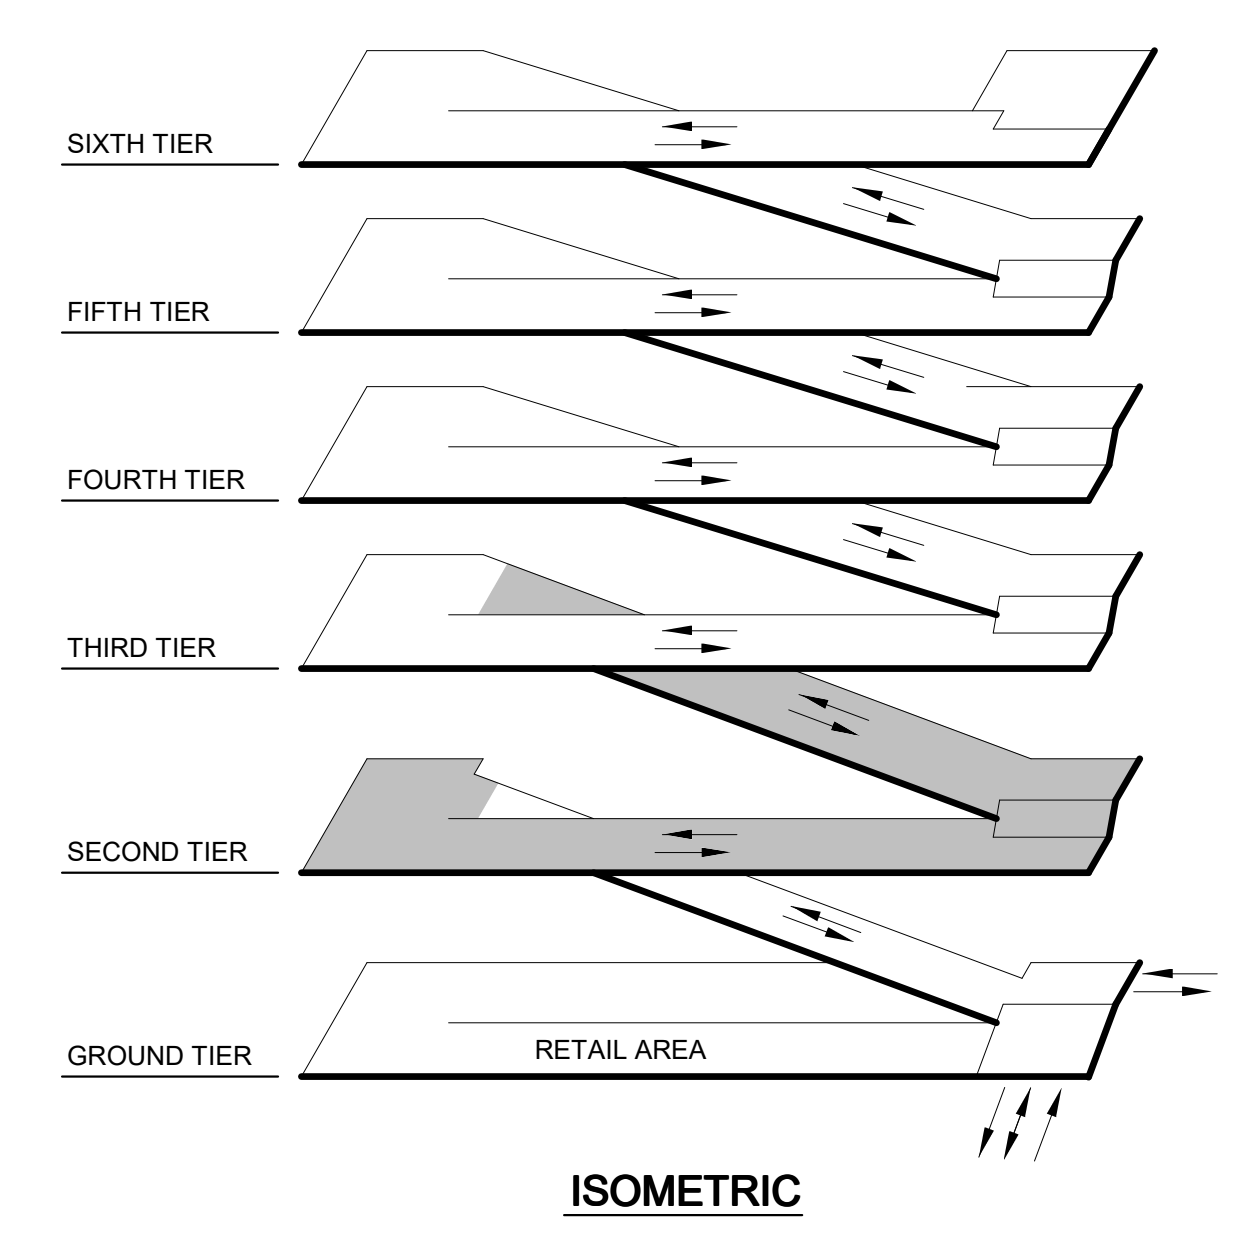

olsson
 202 East Millers Road
 Fayetteville, AR 72703
 TEL: 479-443-3404
 www.olsson.com

WALKER CONSULTANTS
 2225 Bay Area Blvd
 Suite 400
 Houston, TX 77058
 281-280-0068 Ph

DESIGN DEVELOPMENT SET
 10-05-2020
 NOT FOR CONSTRUCTION

MBL ARCHITECTURE

REV. NO.	REVISION DESCRIPTION	DATE

SECOND TIER PLAN

DOWN TOWN PARKING DECK, CITY OF FAYETTEVILLE

2020

REVISIONS

drawn by: JAR
 checked by: JW
 approved by: _____
 GA/CC by: _____
 project no.: _____
 drawing no.: _____
 date: 10/05/2020

SHEET
 AG1.02

