

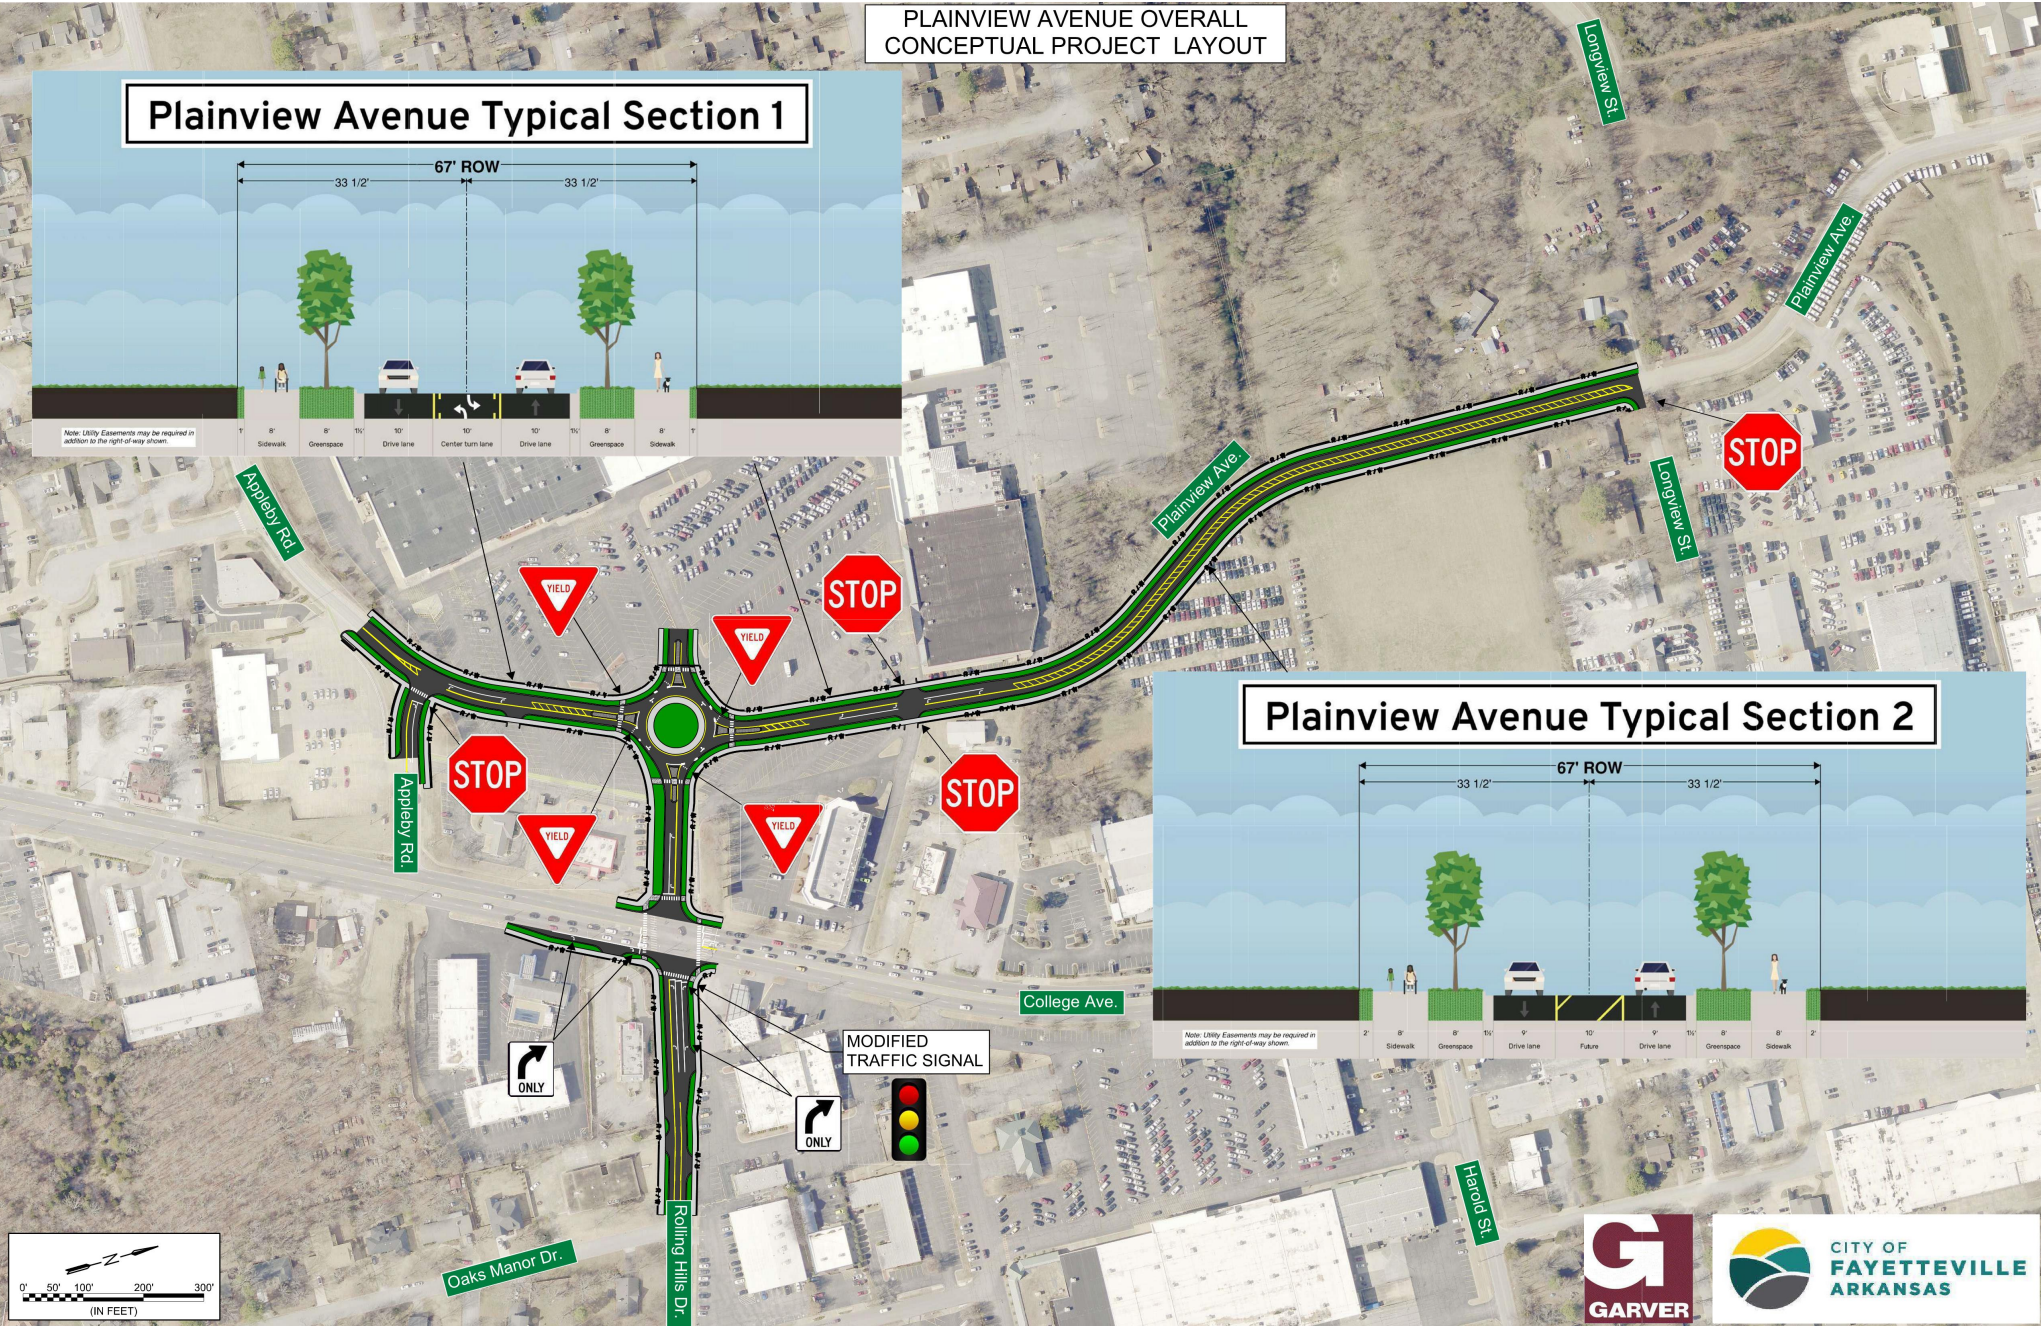


PLAINVIEW AVENUE OVERALL
CONCEPTUAL PROJECT LAYOUT


Plainview Avenue Typical Section 1

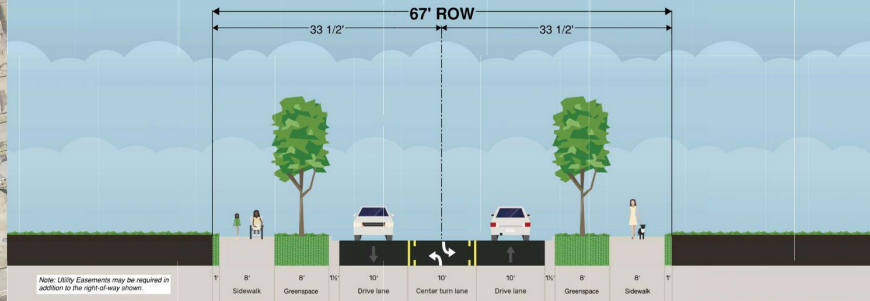

Plainview Avenue Typical Section 2

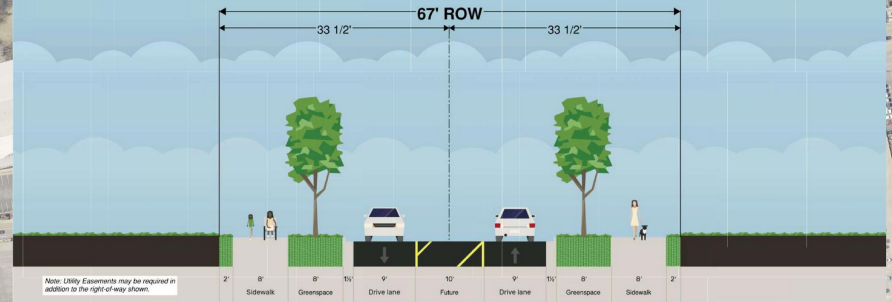

ROLLING HILLS DRIVE AND COLLEGE AVENUE INTERSECTION CONCEPTUAL LAYOUT

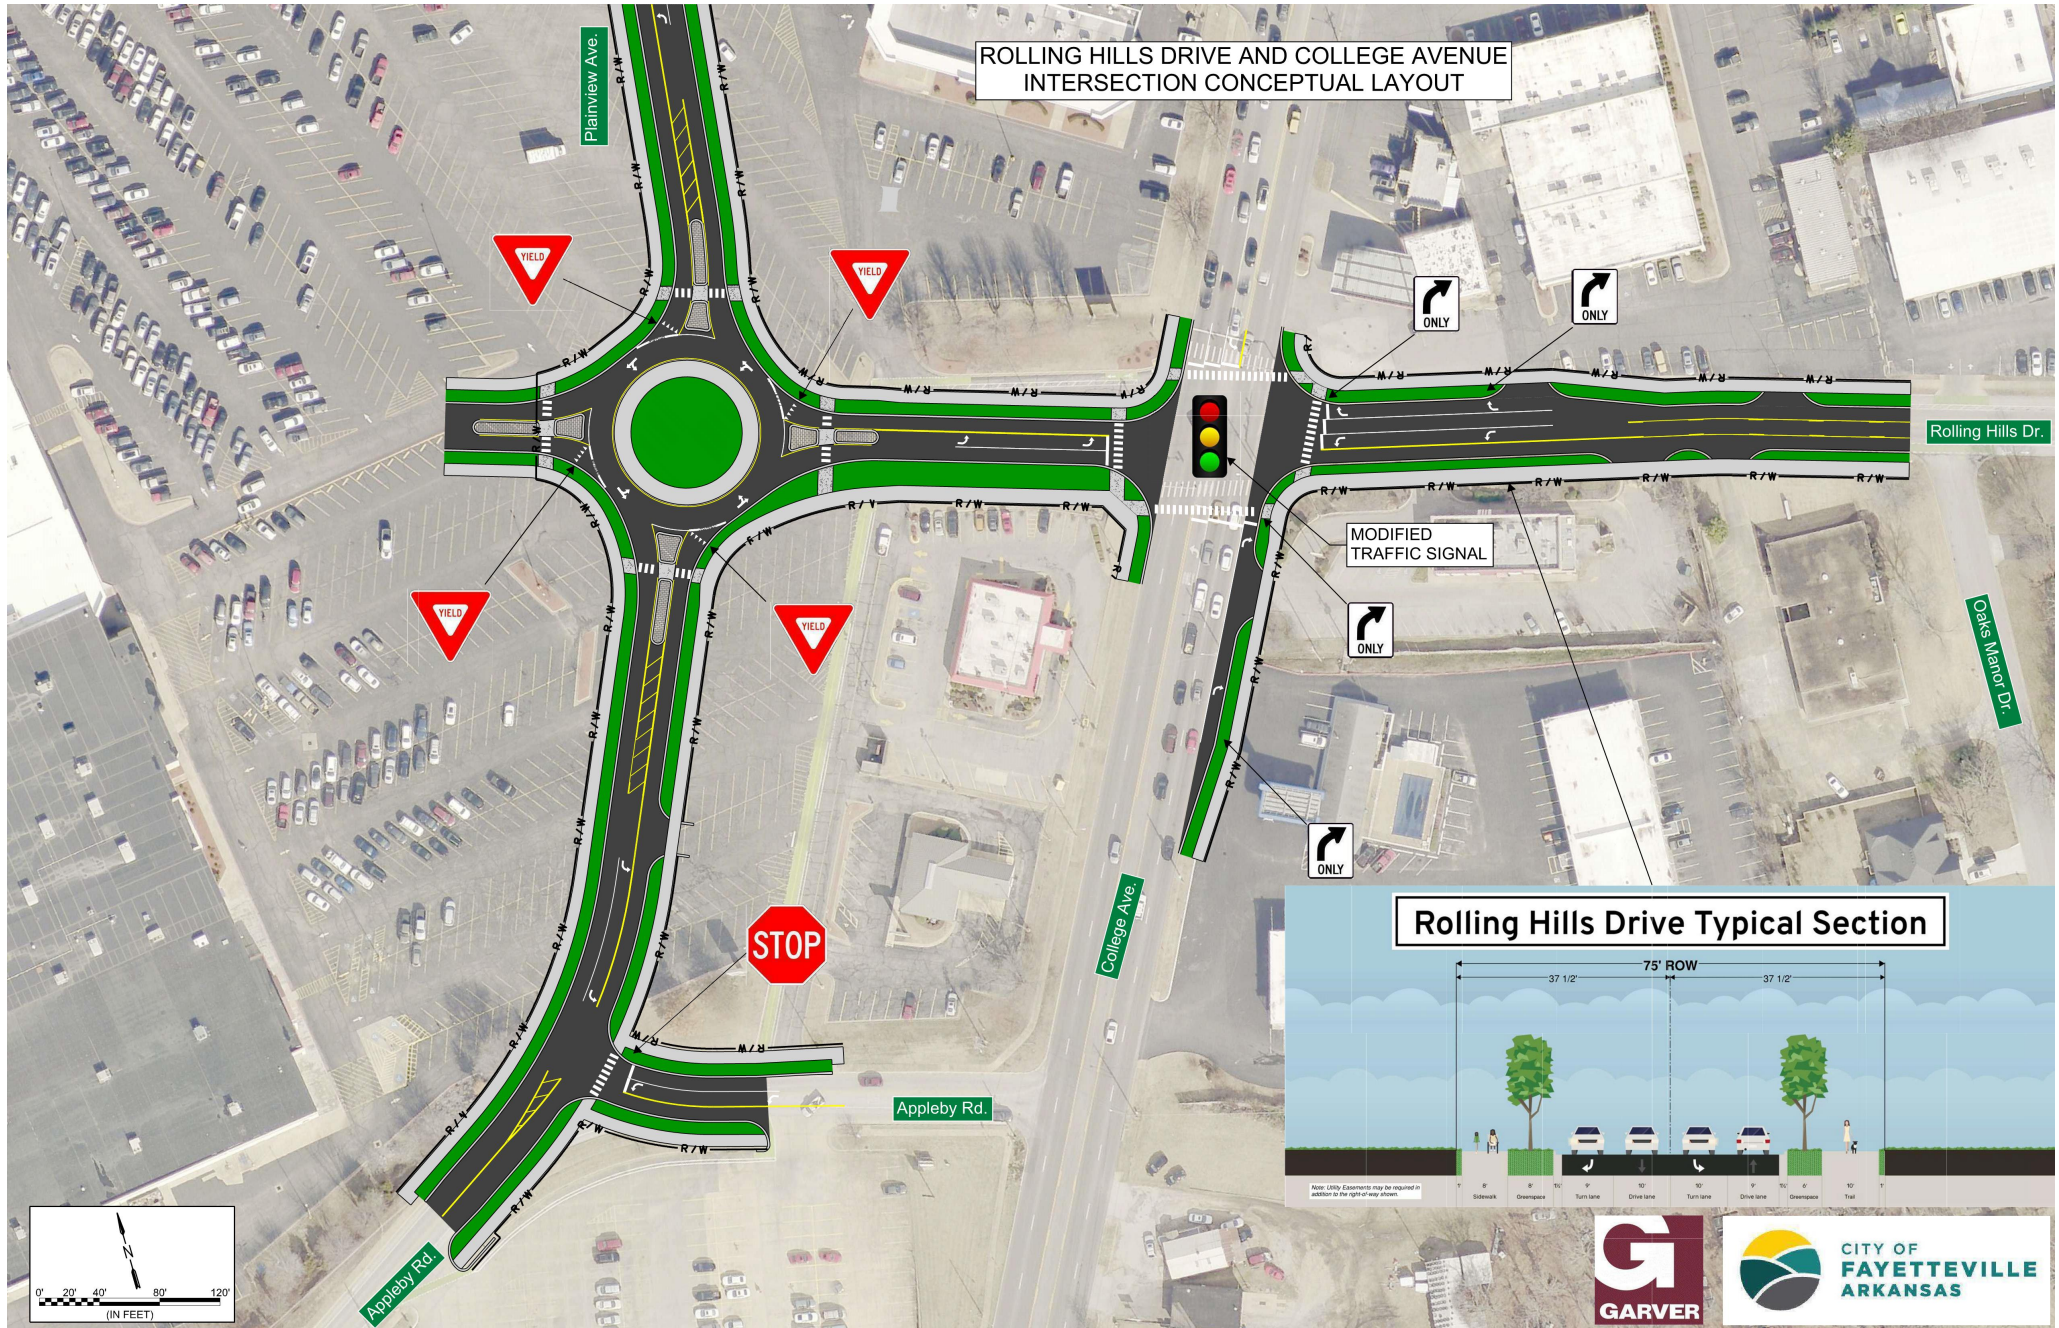

Rolling Hills Drive Typical Section

