
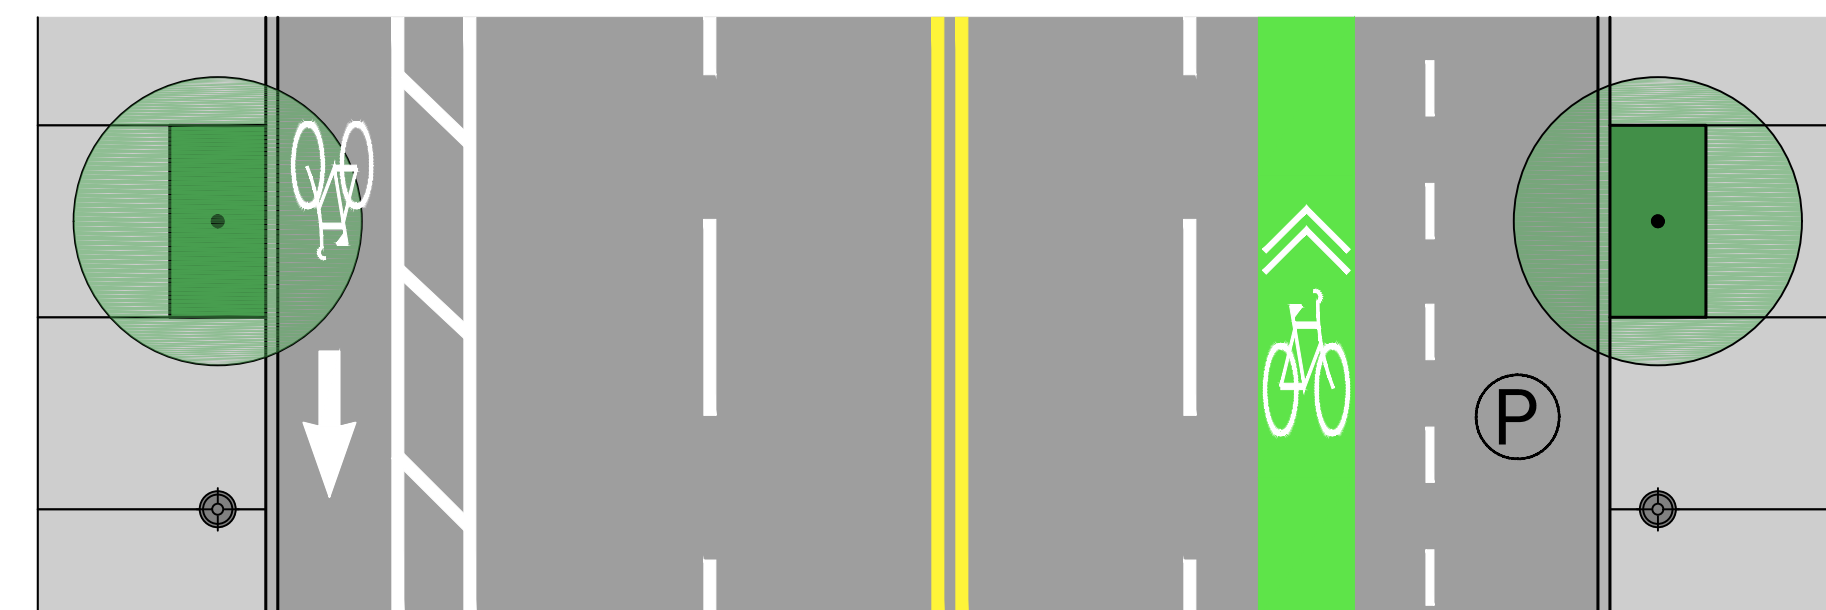
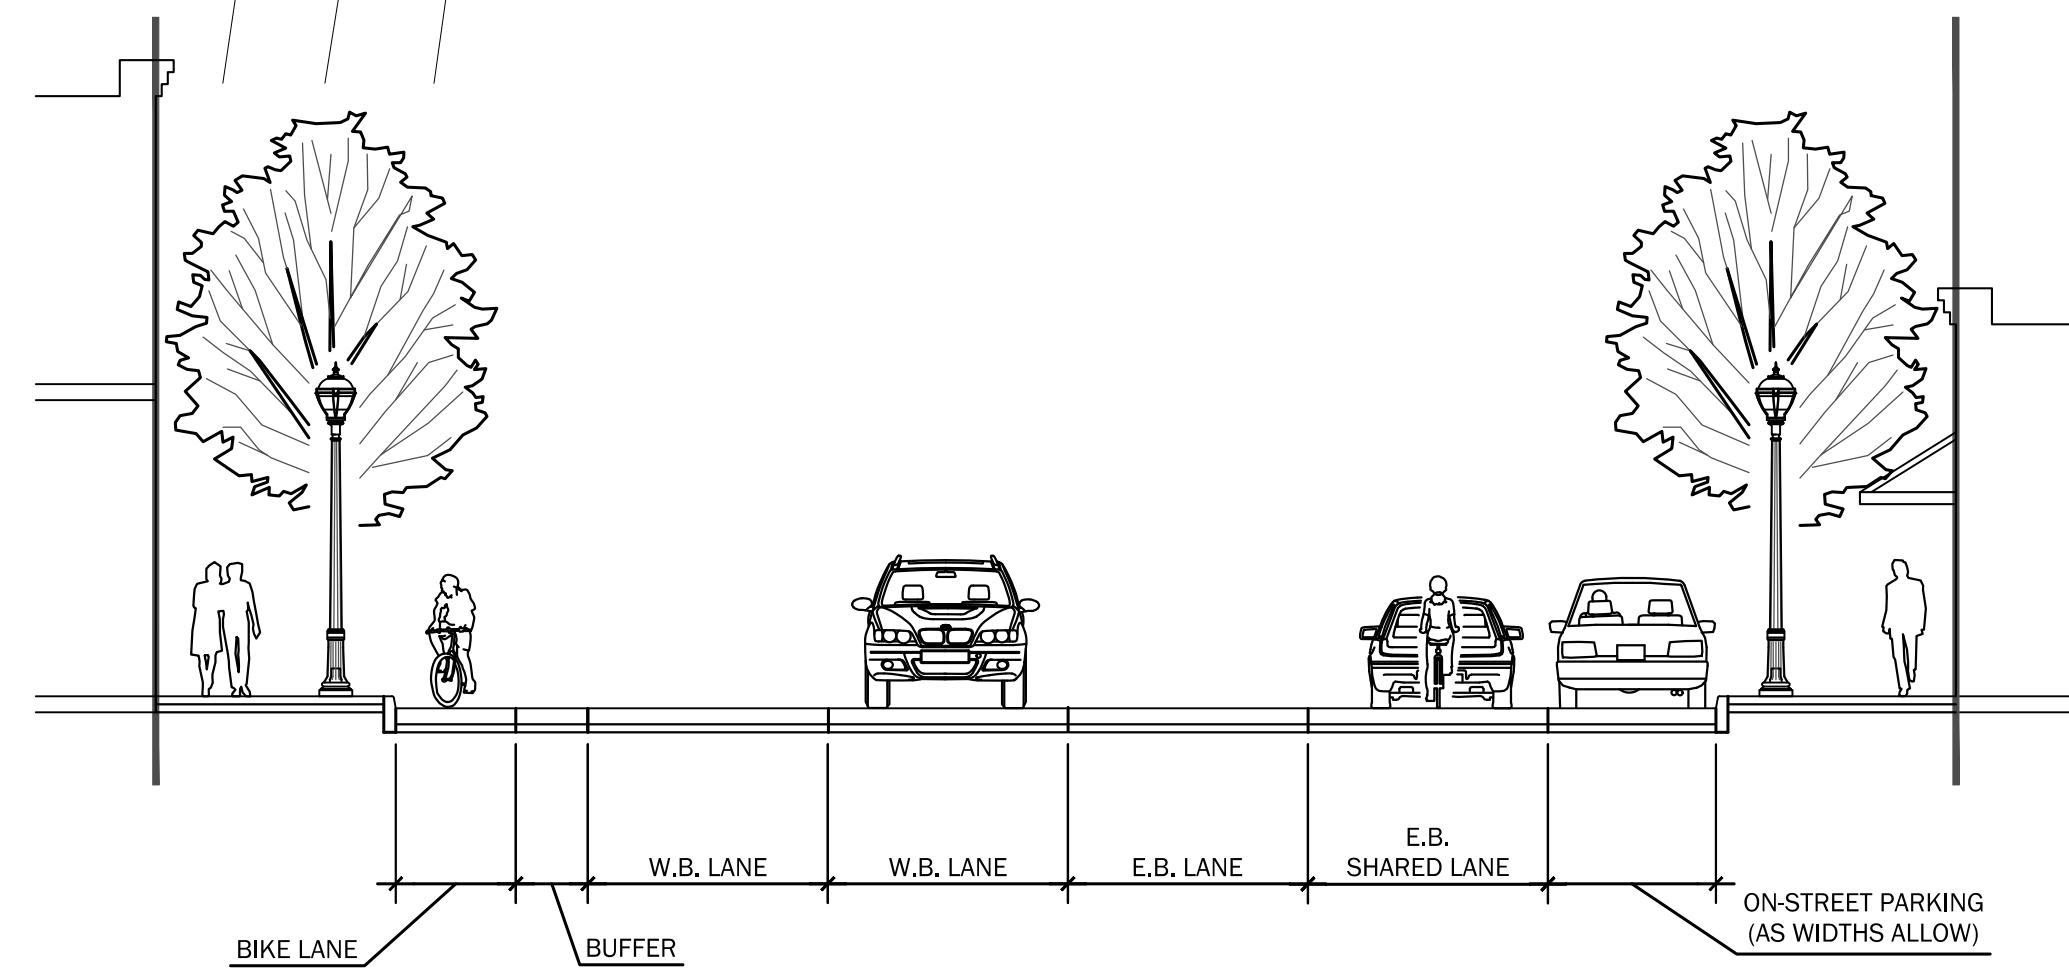



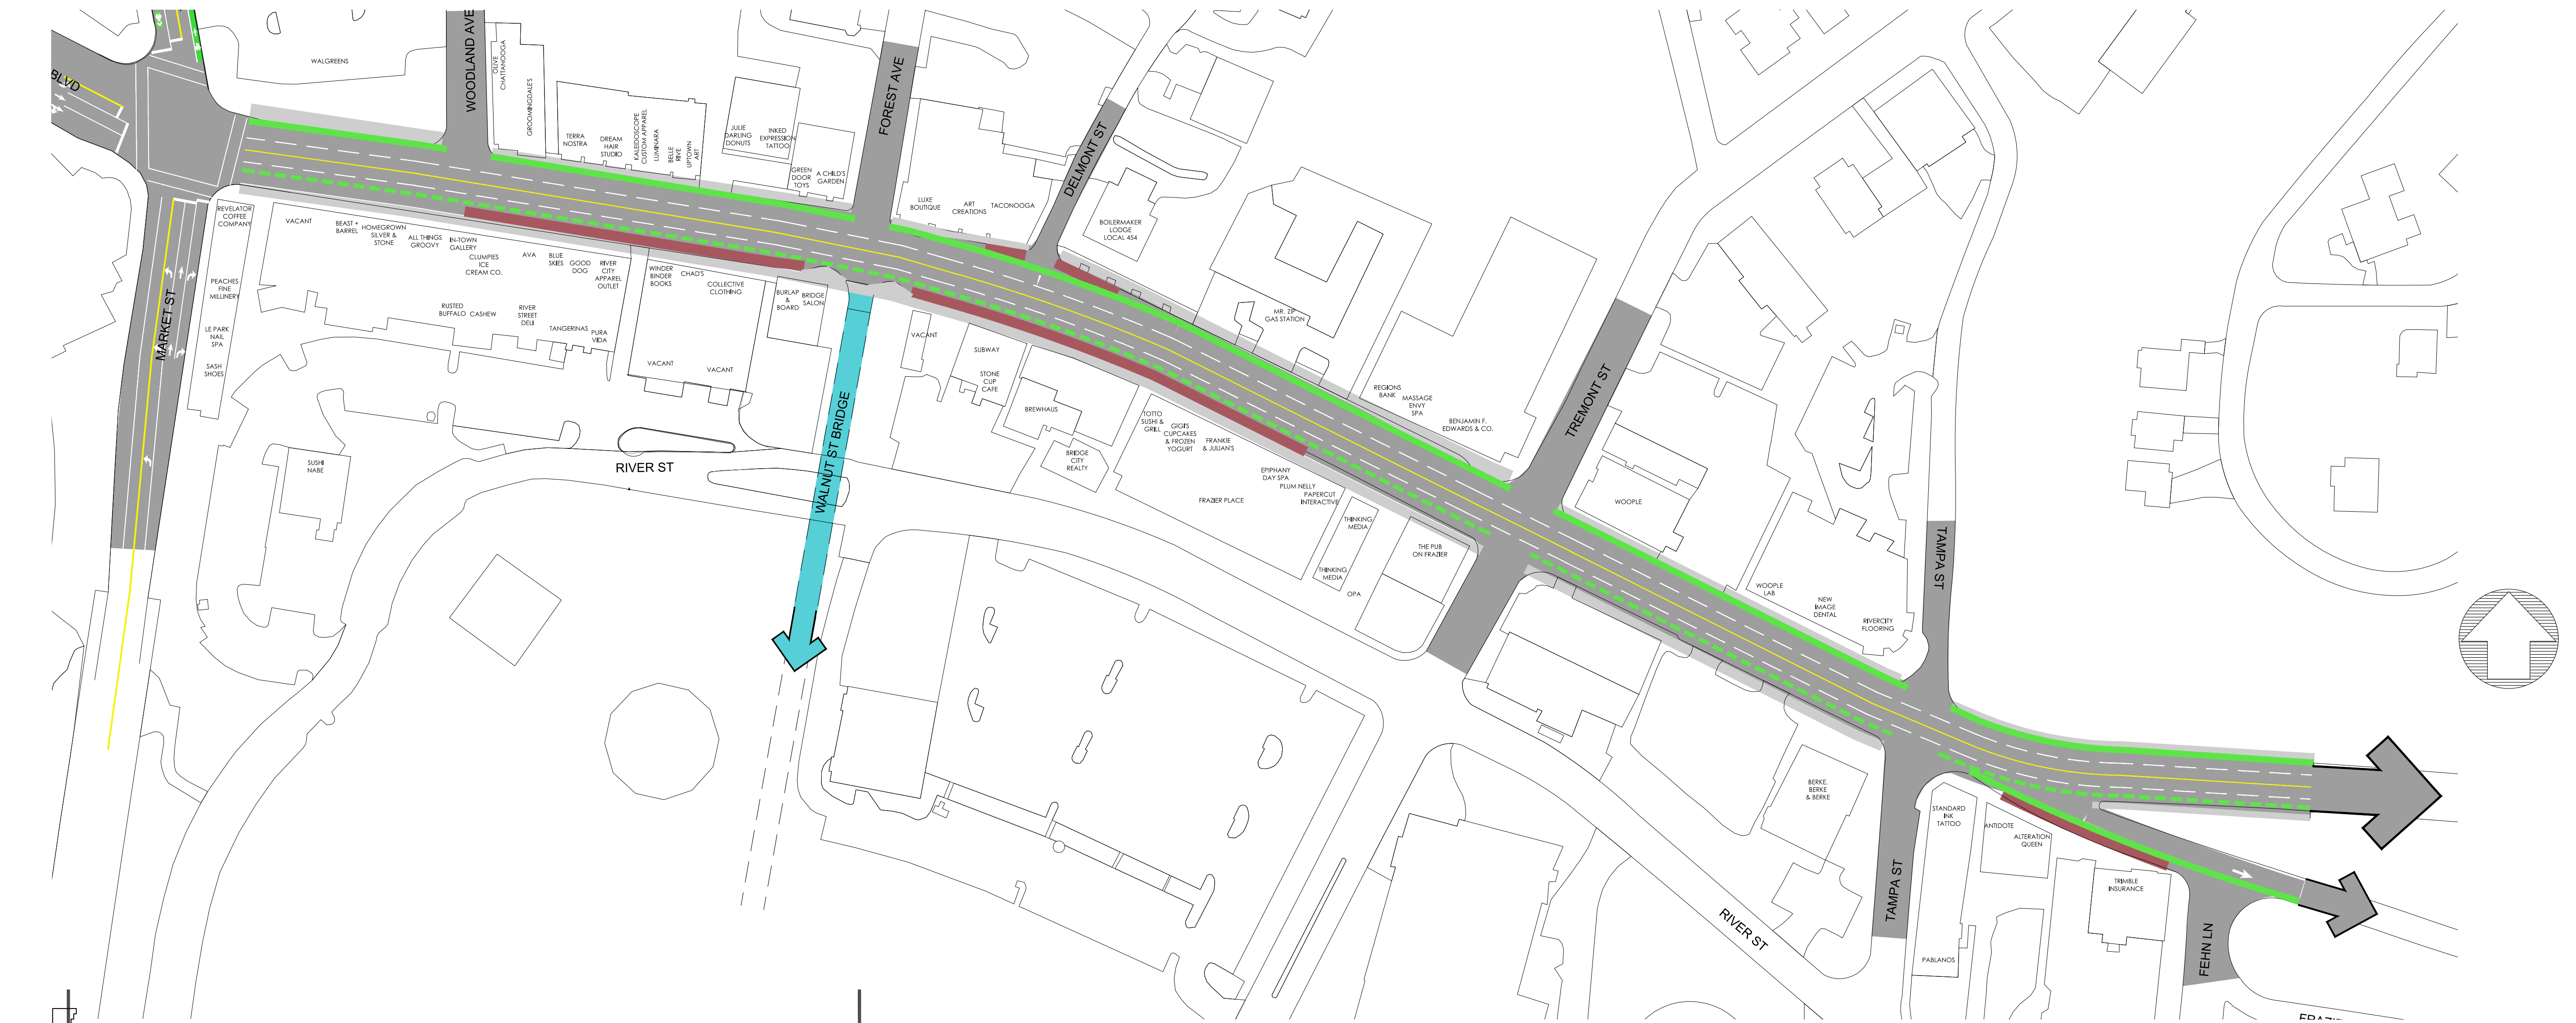


1 FRAZIER AVE. - Option 1
On-street Parking North Side, four travel lanes, buffered bike lane South side

SCALE: NTS

- Legend:**
- (P) On Street Parking / Parklets
 - Green line Bike Lanes
 - Dashed green line Sharrows
 - Grey line Roadway

**Frazier Avenue -
Reconfiguration Alternative
Option 1**
May 2016 Not to Scale

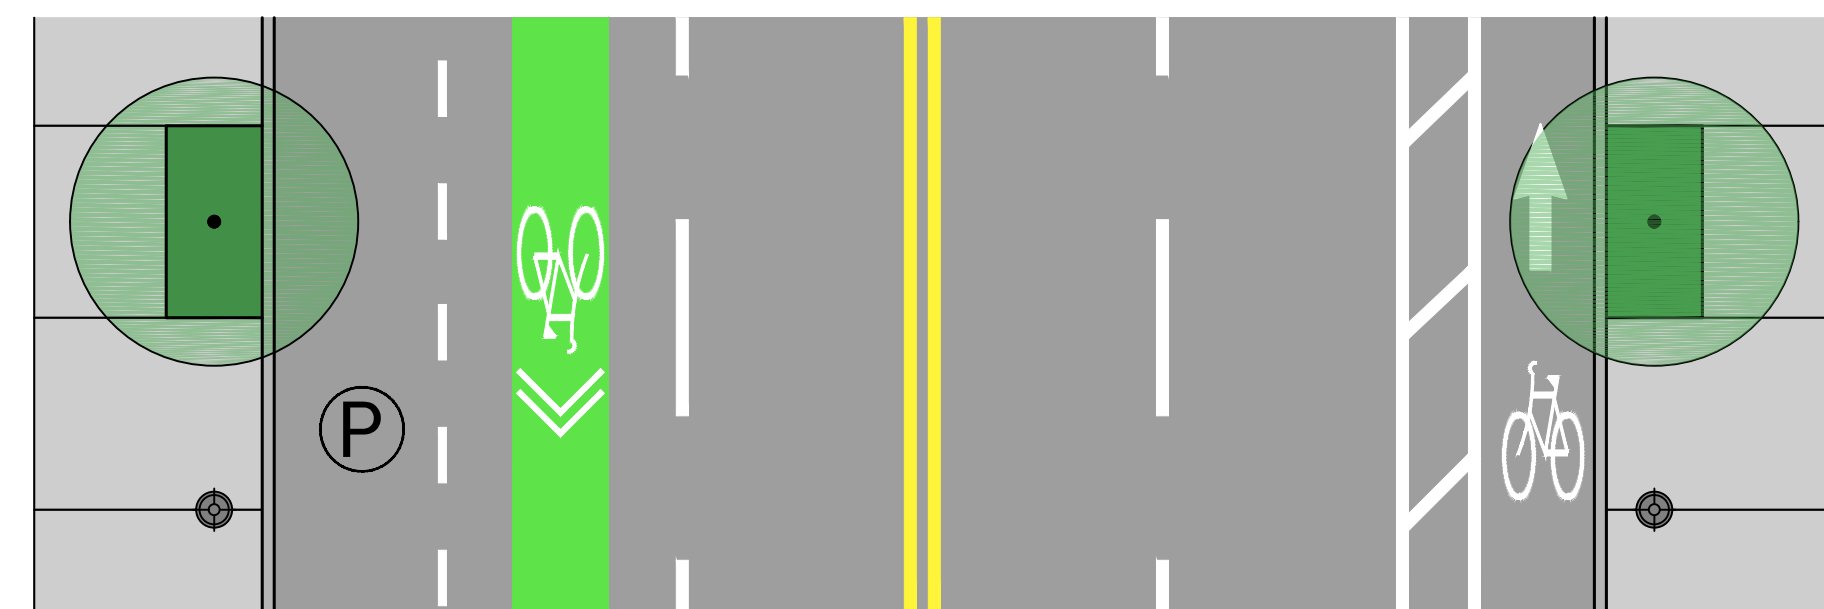
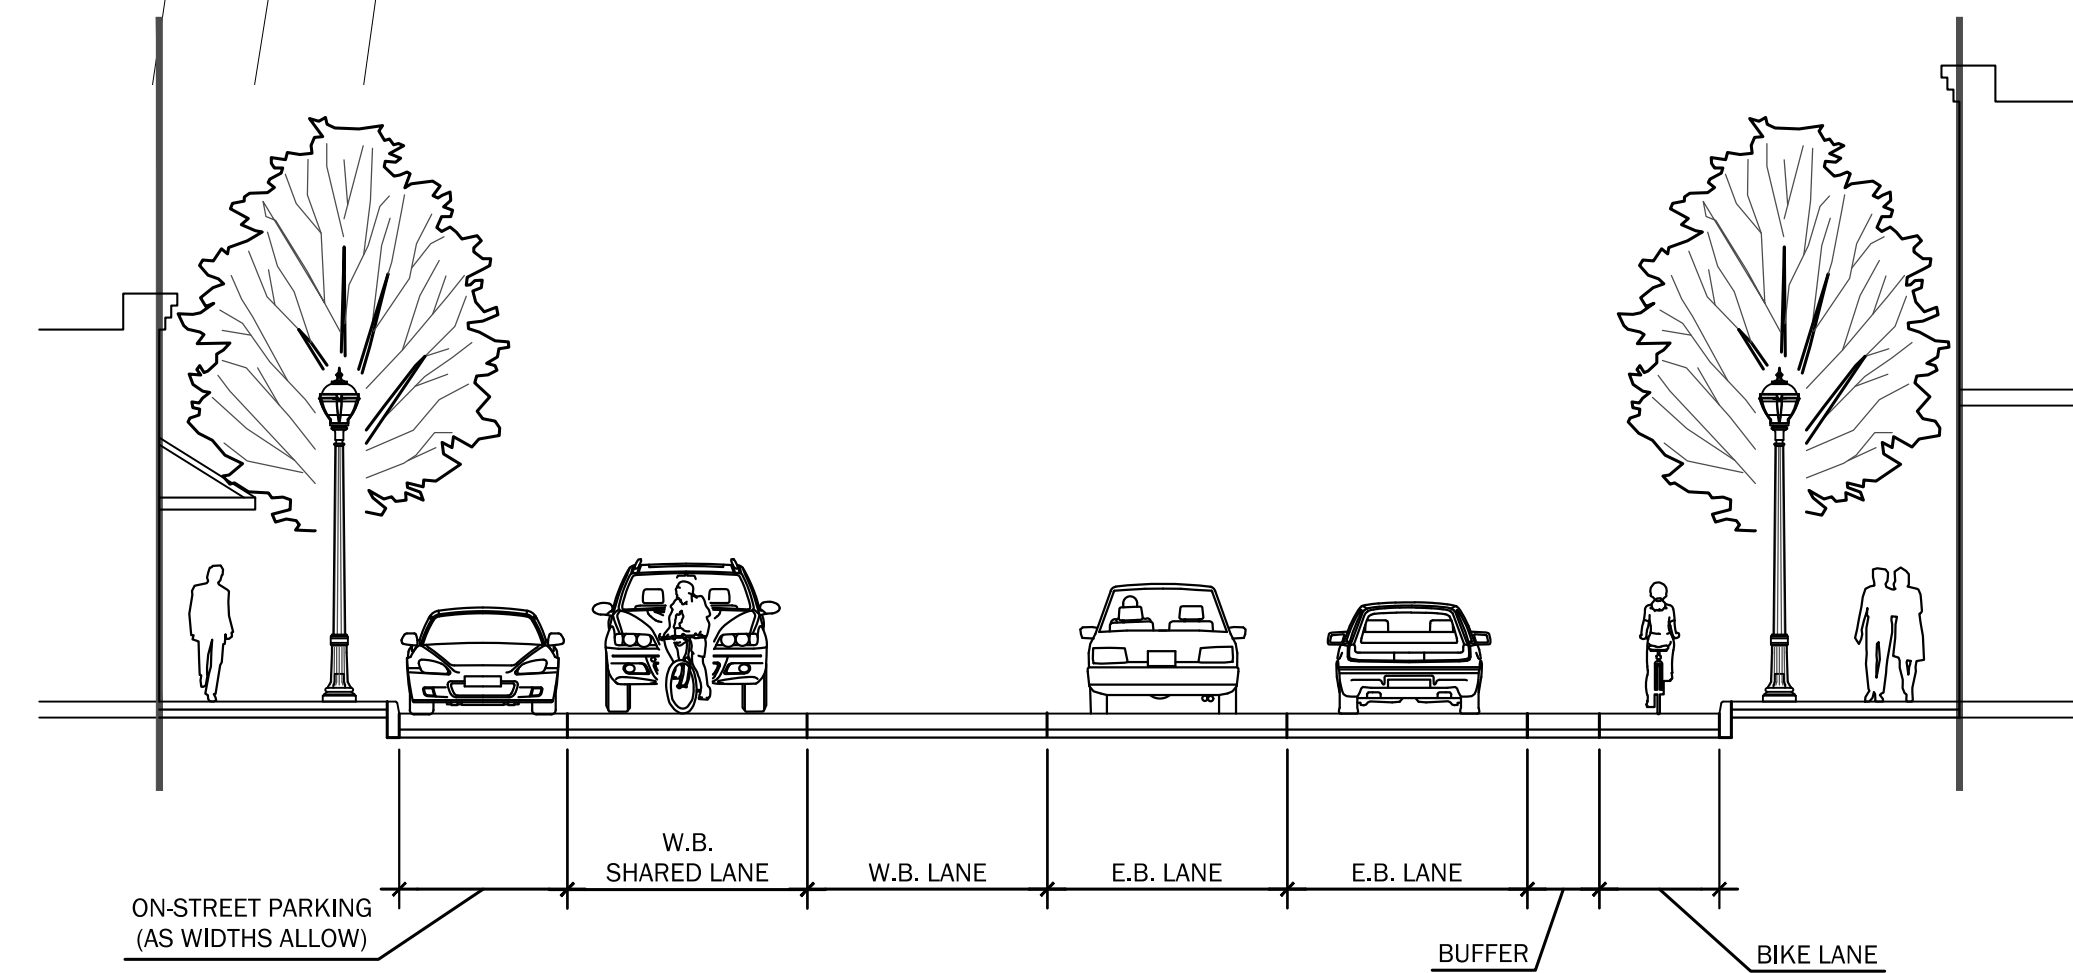


- Legend:**
- (P) On Street Parking / Parklets
 - Green line: Bike Lanes
 - Dashed green line: Sharrows
 - Grey line: Roadway

2 FRAZIER AVE. - Option 2
On-street Parking North Side, four travel lanes, buffered bike lane South side

SCALE: NTS

**Frazier Avenue -
Reconfiguration Alternative
Option 2**
May 2016 Not to Scale


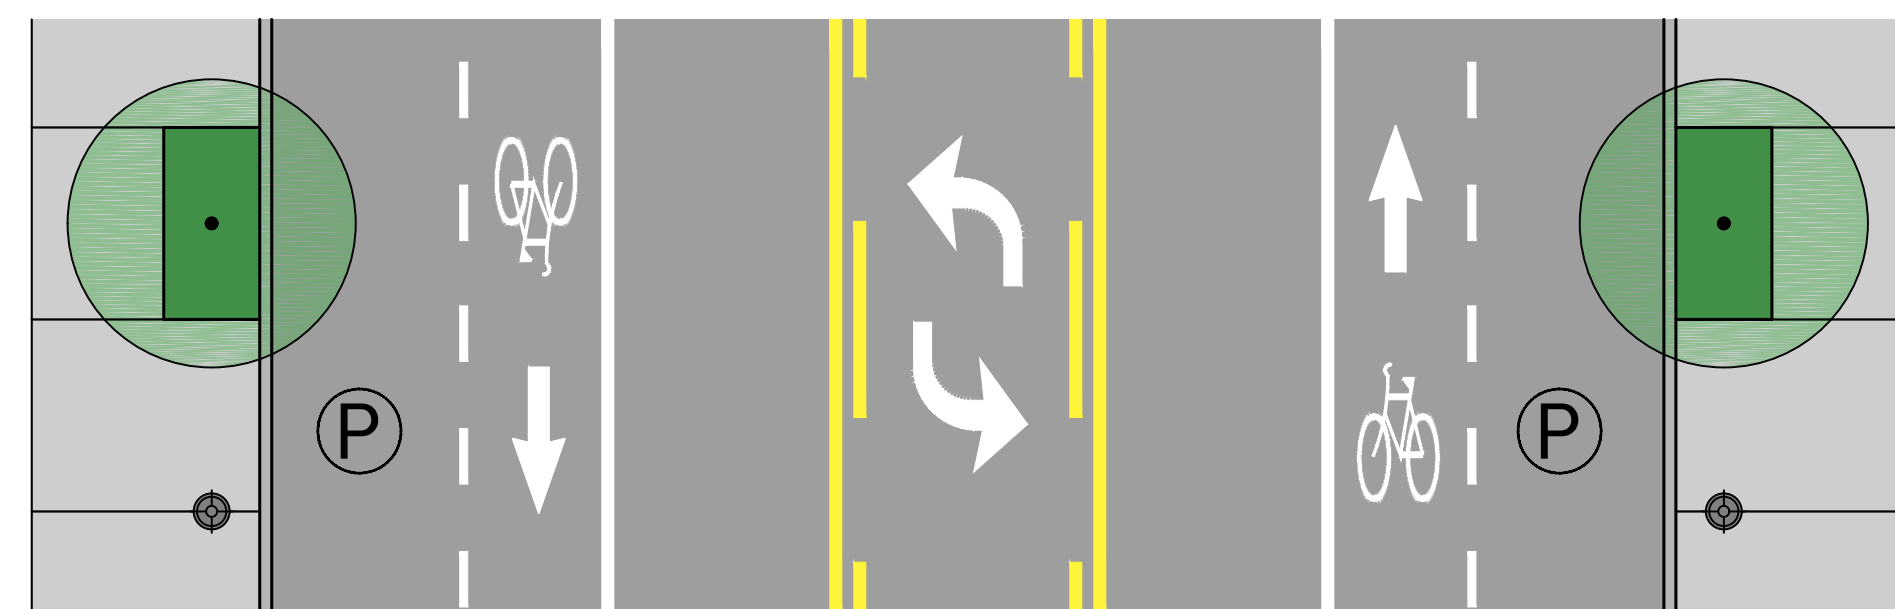
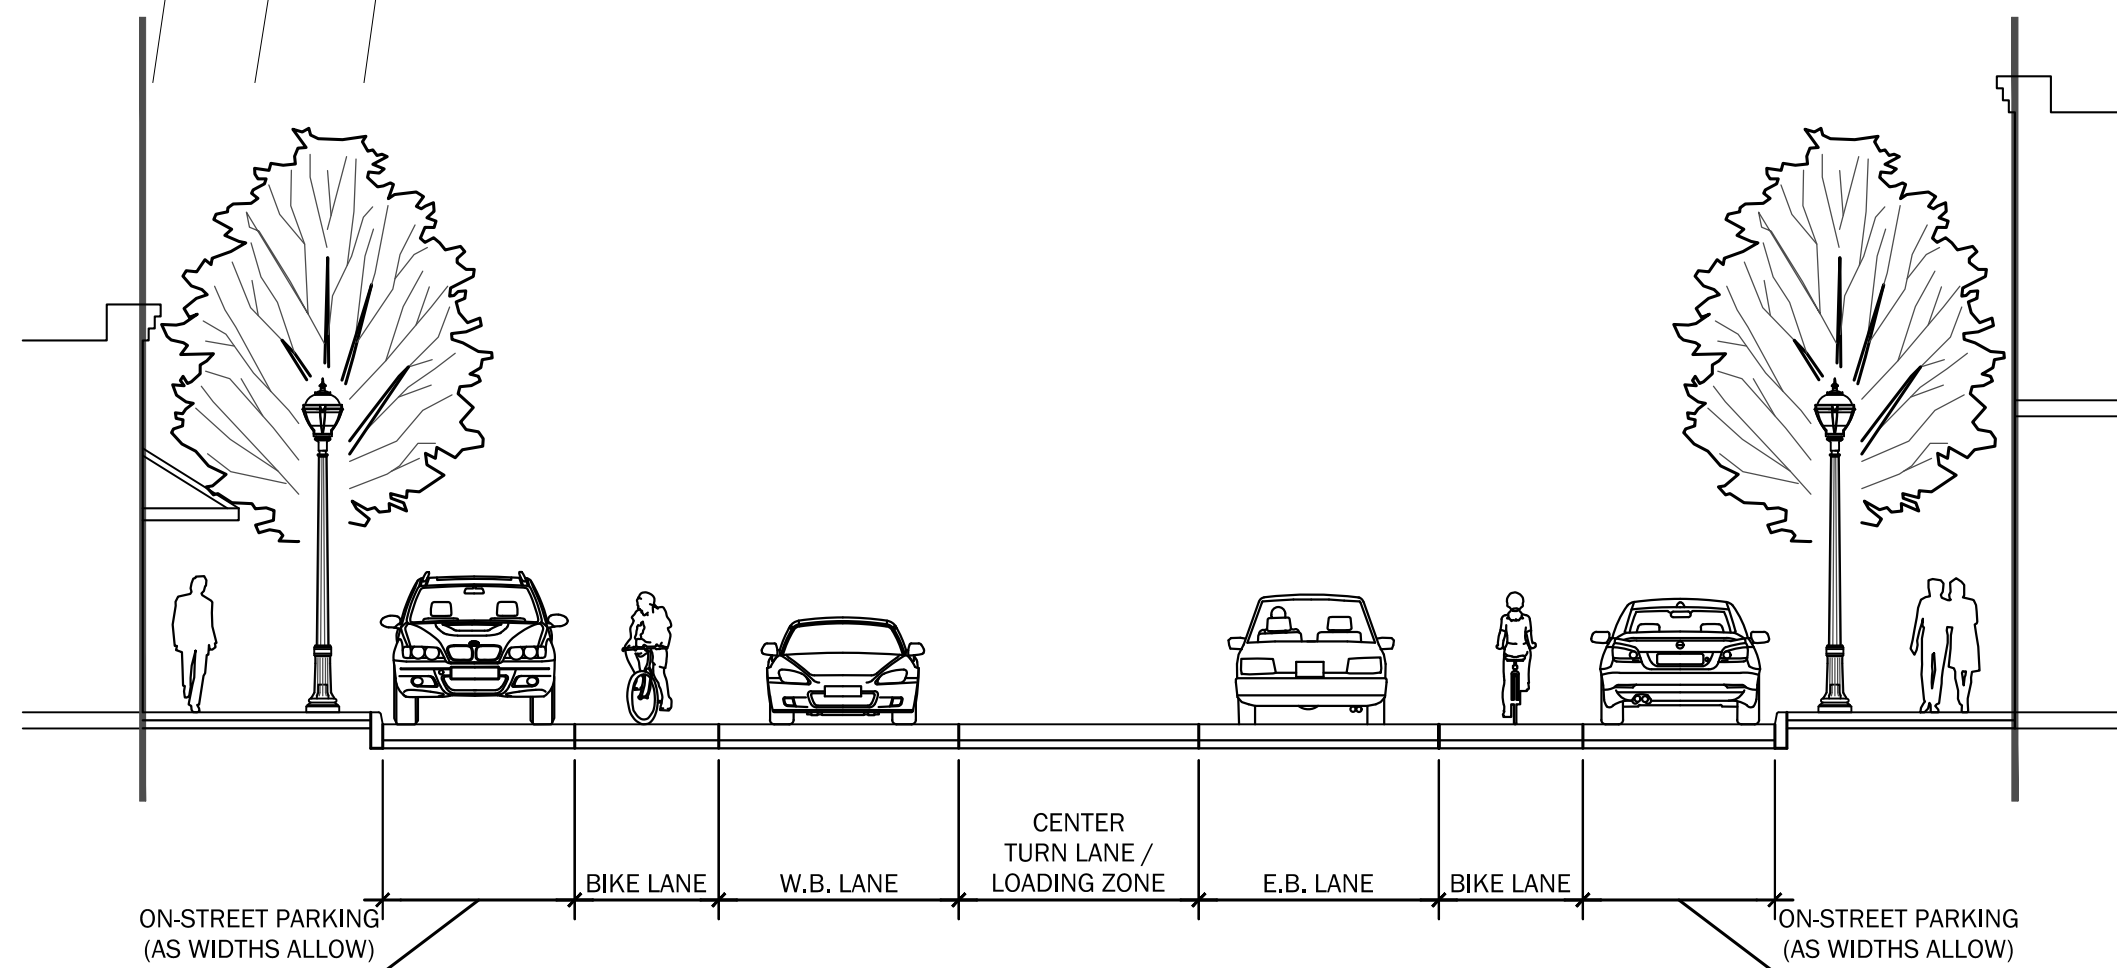


- Legend:**
- (P) On Street Parking / Parklets
 - Green line Bike Lanes
 - Dashed line Sharrows
 - Grey line Roadway

**Frazier Avenue -
Reconfiguration Alternative
Option 3**
May 2016 Not to Scale



3 FRAZIER AVE. - Option 3
On-street Parking, three travel lanes, bike lanes

SCALE: NTS

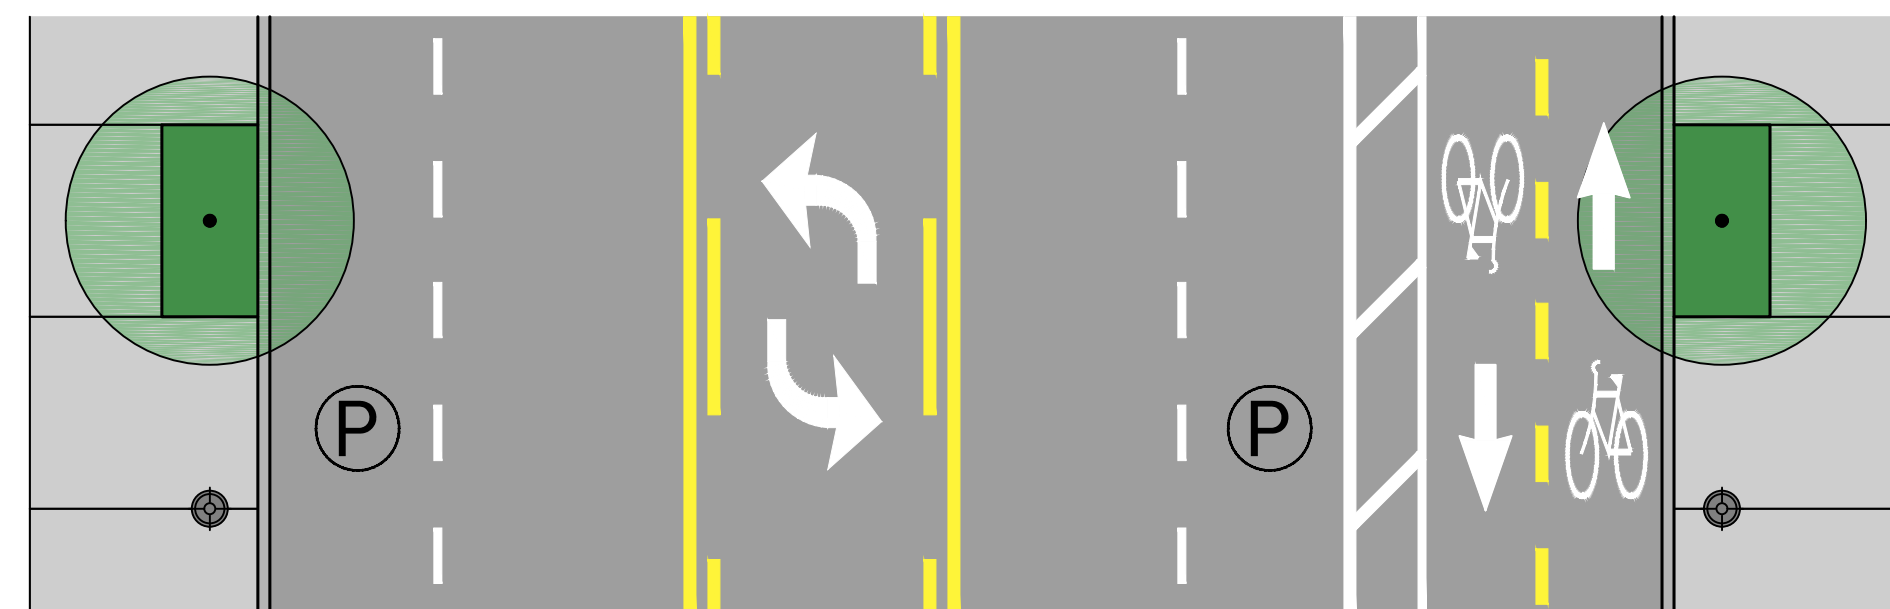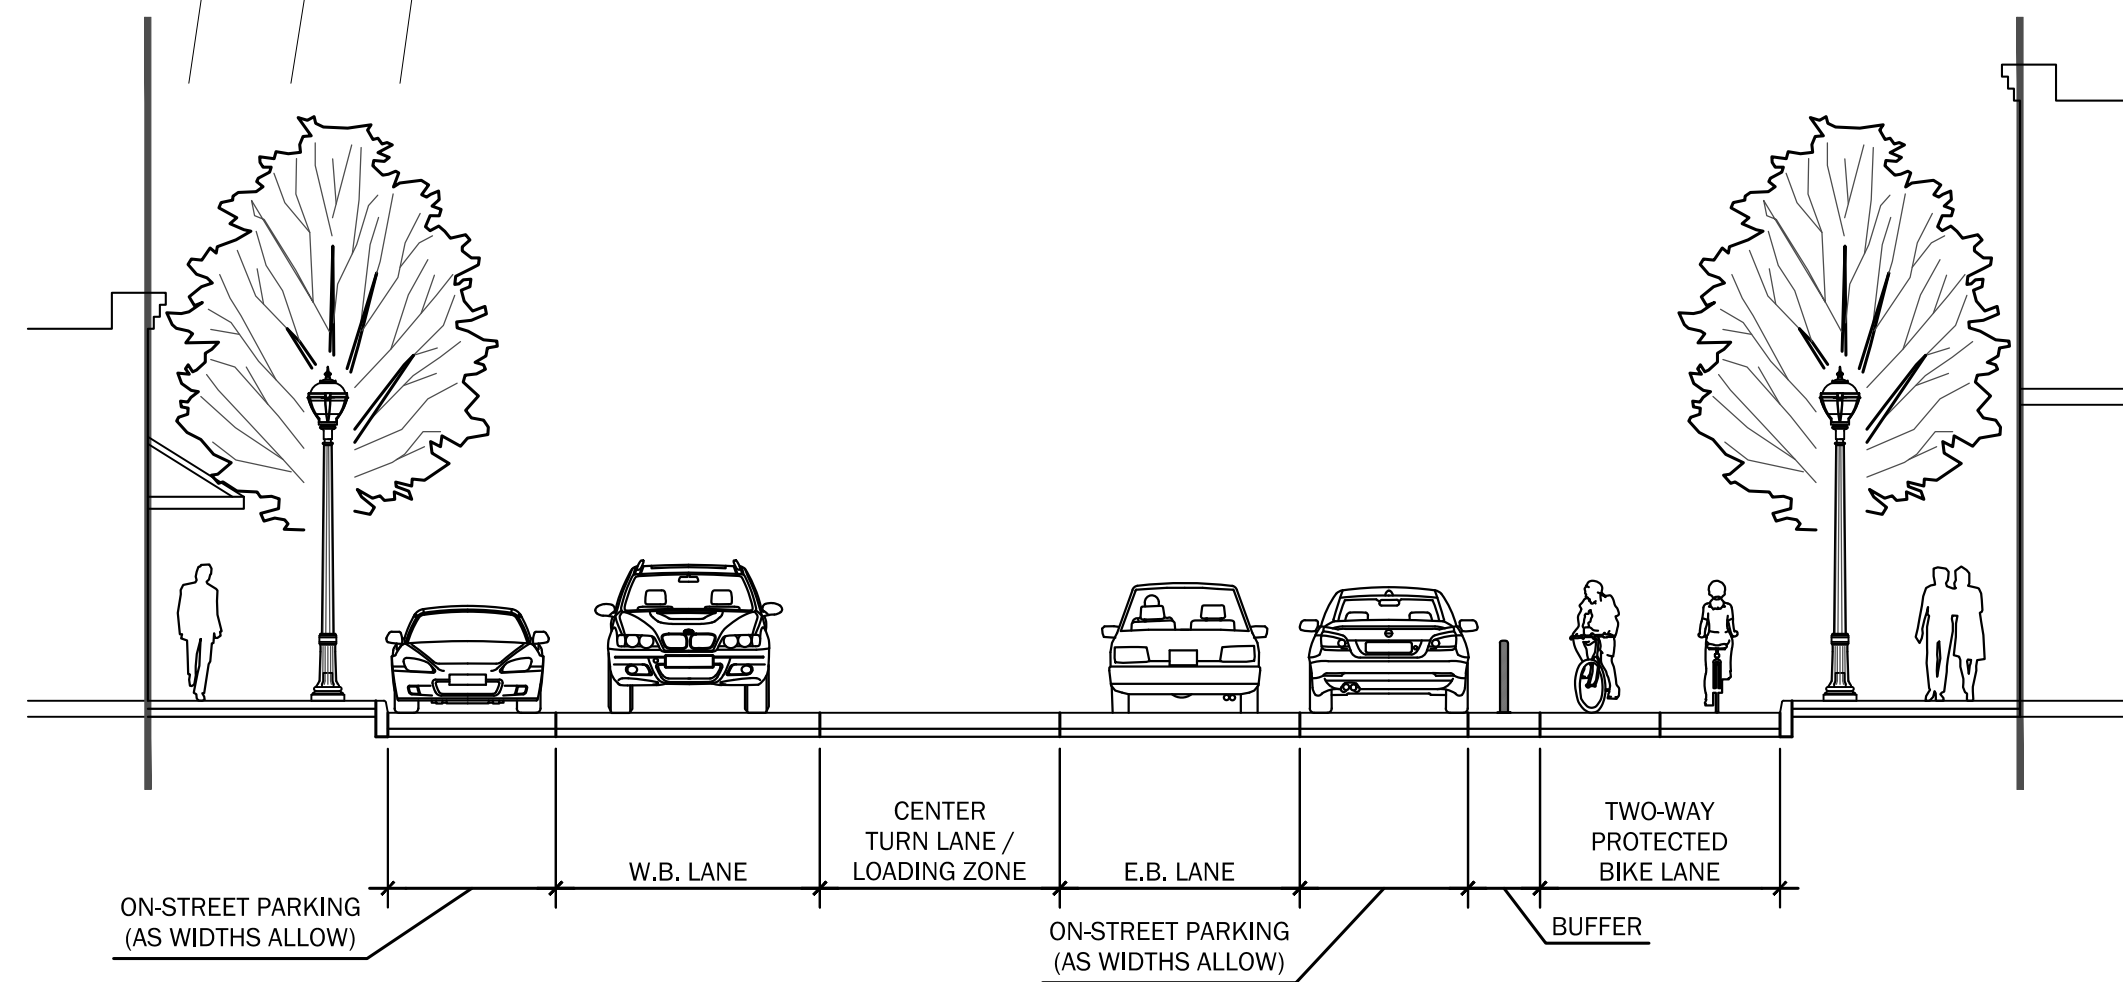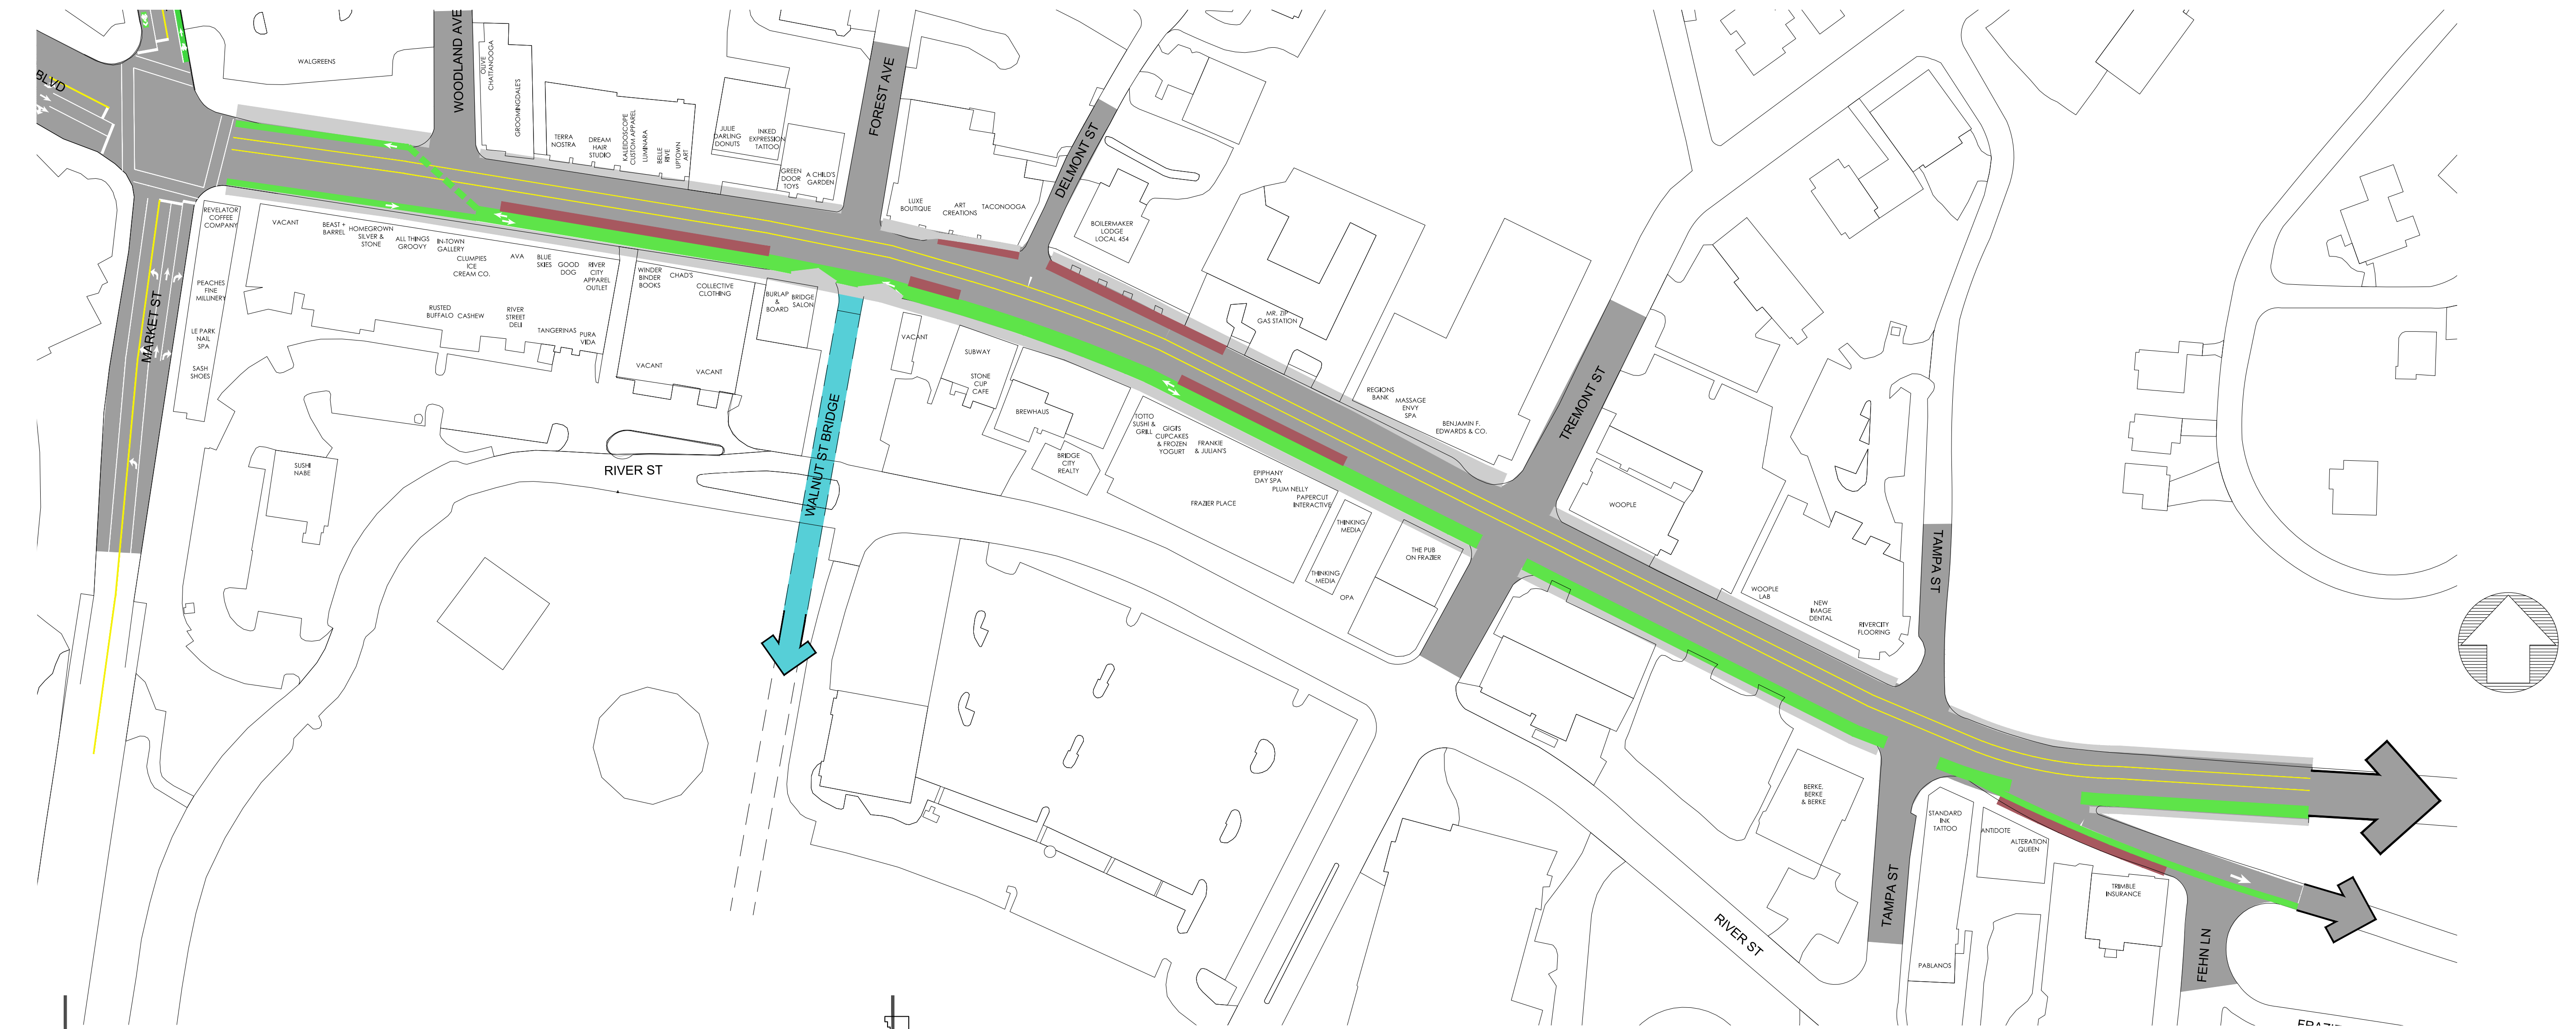

- Legend:**
- (P) On Street Parking / Parklets
 - Green line Bike Lanes
 - Green dashed line Sharrows
 - Grey line Roadway

**Frazier Avenue -
Reconfiguration Alternative
Option 4**
May 2016 Not to Scale

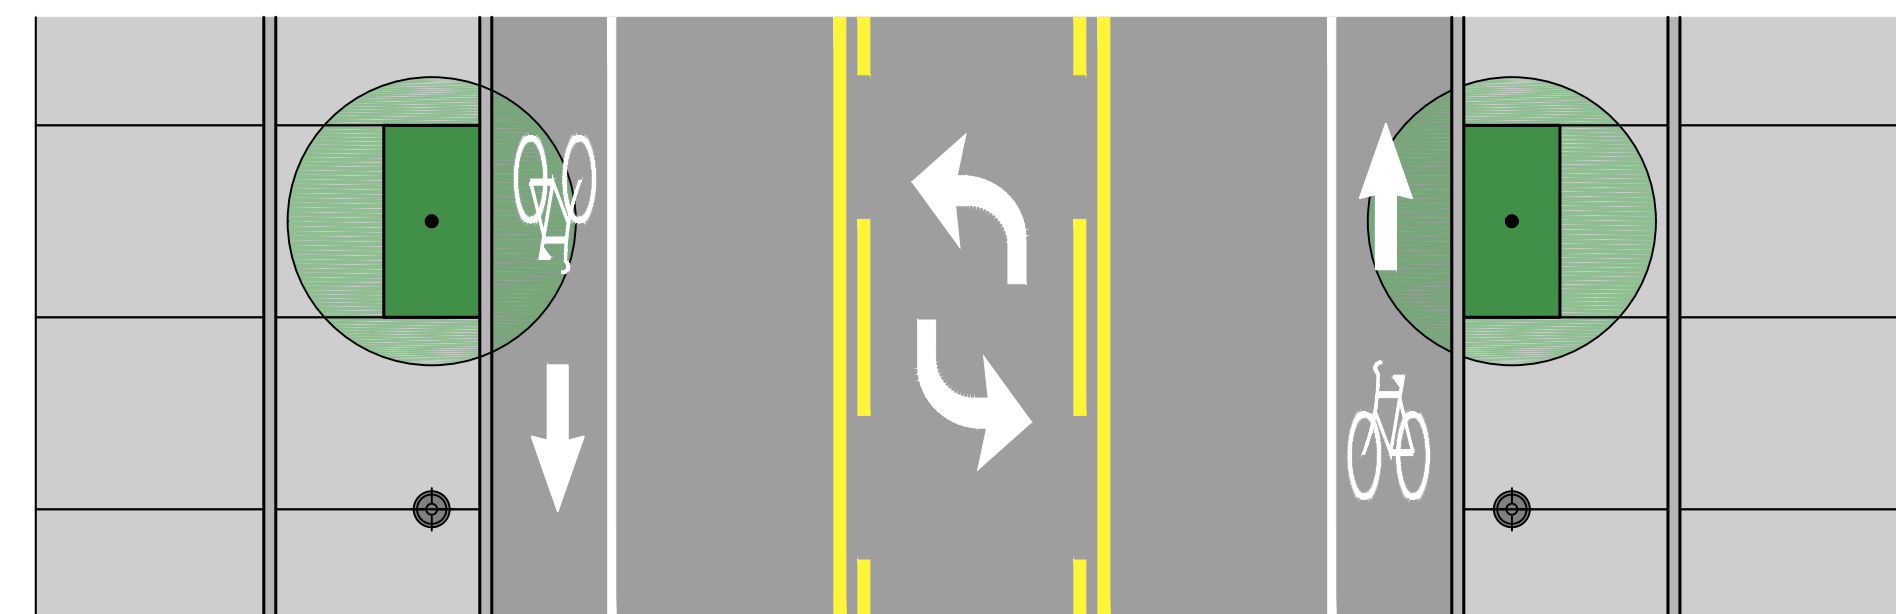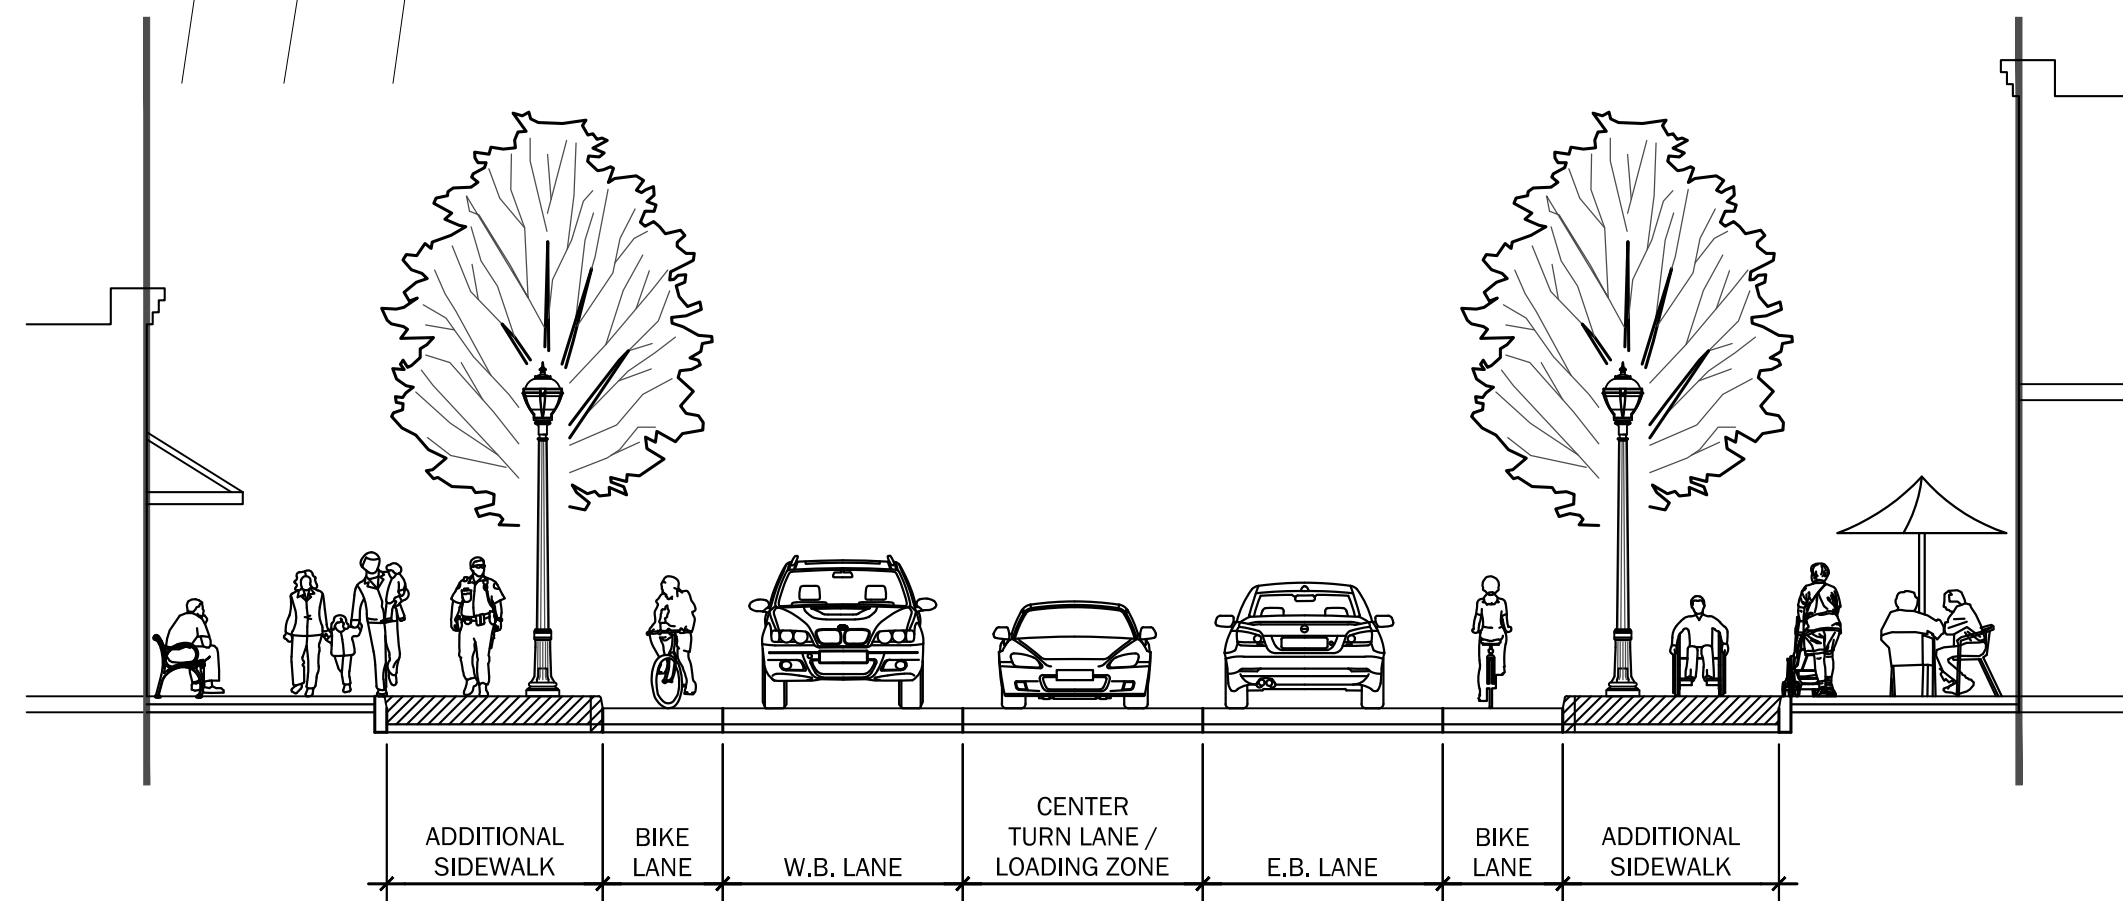

5 FRAZIER AVE. - Option 5
Additional sidewalk, three travel lanes, bike lanes

SCALE: NTS

- Legend:**
- (P) On Street Parking / Parklets
 - Bike Lanes
 - Sharrows
 - Roadway
 - Sidewalk

**Frazier Avenue -
Reconfiguration Alternative
Option 1**
May 2016 Not to Scale