


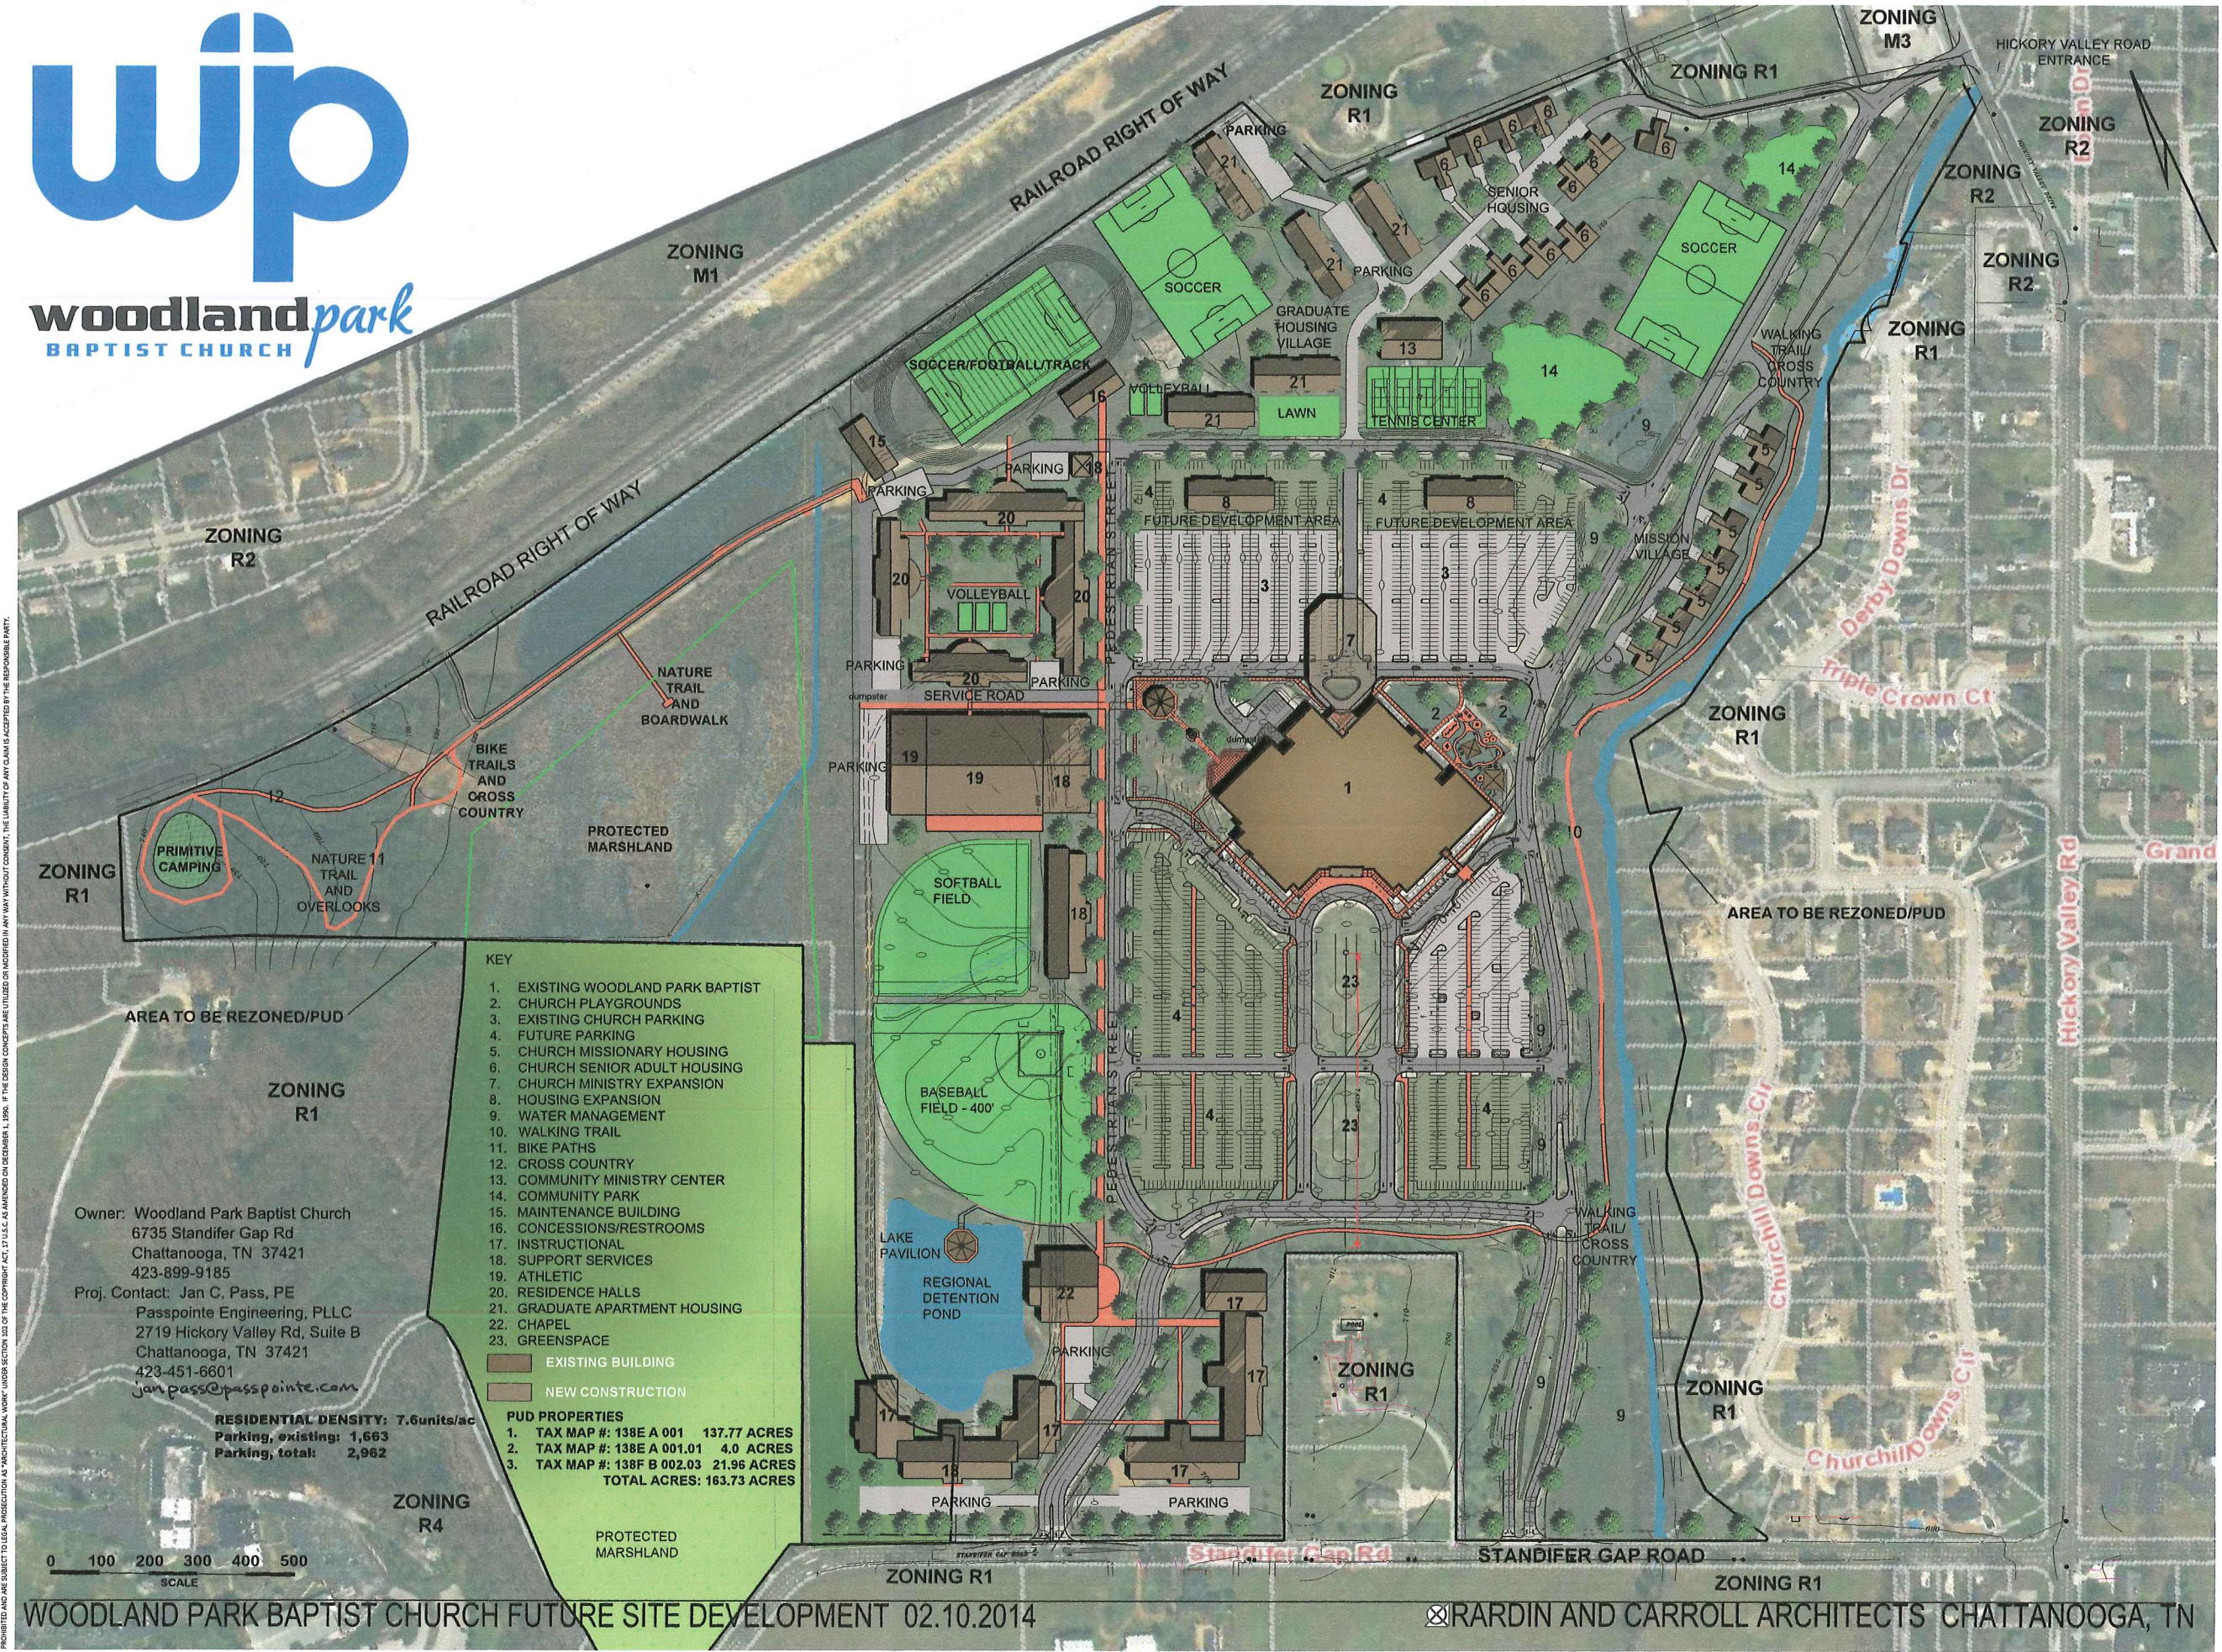

PROHIBITED AND ARE SUBJECT TO LEGAL PROSECUTION AS "ARCHITECTURAL WORK" UNDER SECTION 17.02 OF THE COPYRIGHT ACT, 17 U.S.C. AS AMENDED ON DECEMBER 1, 1996. IF THE DESIGN CONCEPTS ARE UTILIZED OR REPRODUCED IN ANY WAY WITHOUT CONSENT, THE LIABILITY OF ANY CLAIM IS ACCEPTED BY THE RESPONSIBLE PARTY.



Owner: Woodland Park Baptist Church
 6735 Standifer Gap Rd
 Chattanooga, TN 37421
 423-899-9185
 Proj. Contact: Jan C. Pass, PE
 Passpointe Engineering, PLLC
 2719 Hickory Valley Rd, Suite B
 Chattanooga, TN 37421
 423-451-6601
 jan.pass@passpointe.com

RESIDENTIAL DENSITY: 7.6 units/ac
 Parking, existing: 1,663
 Parking, total: 2,962

- KEY**
1. EXISTING WOODLAND PARK BAPTIST
 2. CHURCH PLAYGROUNDS
 3. EXISTING CHURCH PARKING
 4. FUTURE PARKING
 5. CHURCH MISSIONARY HOUSING
 6. CHURCH SENIOR ADULT HOUSING
 7. CHURCH MINISTRY EXPANSION
 8. HOUSING EXPANSION
 9. WATER MANAGEMENT
 10. WALKING TRAIL
 11. BIKE PATHS
 12. CROSS COUNTRY
 13. COMMUNITY MINISTRY CENTER
 14. COMMUNITY PARK
 15. MAINTENANCE BUILDING
 16. CONCESSIONS/RESTROOMS
 17. INSTRUCTIONAL
 18. SUPPORT SERVICES
 19. ATHLETIC
 20. RESIDENCE HALLS
 21. GRADUATE APARTMENT HOUSING
 22. CHAPEL
 23. GREENSPACE
- EXISTING BUILDING
 NEW CONSTRUCTION
- PUD PROPERTIES**
 1. TAX MAP #: 138E A 001 137.77 ACRES
 2. TAX MAP #: 138E A 001.01 4.0 ACRES
 3. TAX MAP #: 138F B 002.03 21.96 ACRES
TOTAL ACRES: 163.73 ACRES