

**THE PRESTON PARTNERSHIP, LLC**  
A MULTI-DISCIPLINARY DESIGN FIRM

SOUTH TERRACES  
115 PERIMETER CENTER PLACE, SUITE 950  
ATLANTA, GEORGIA 30346  
TELEPHONE: 770 396 7248  
FAX: 770 396 2945

WWW.THEPRESTONPARTNERSHIP.COM  
CONSULTANT




1  
SCALE:




2  
SCALE:



3  
SCALE:

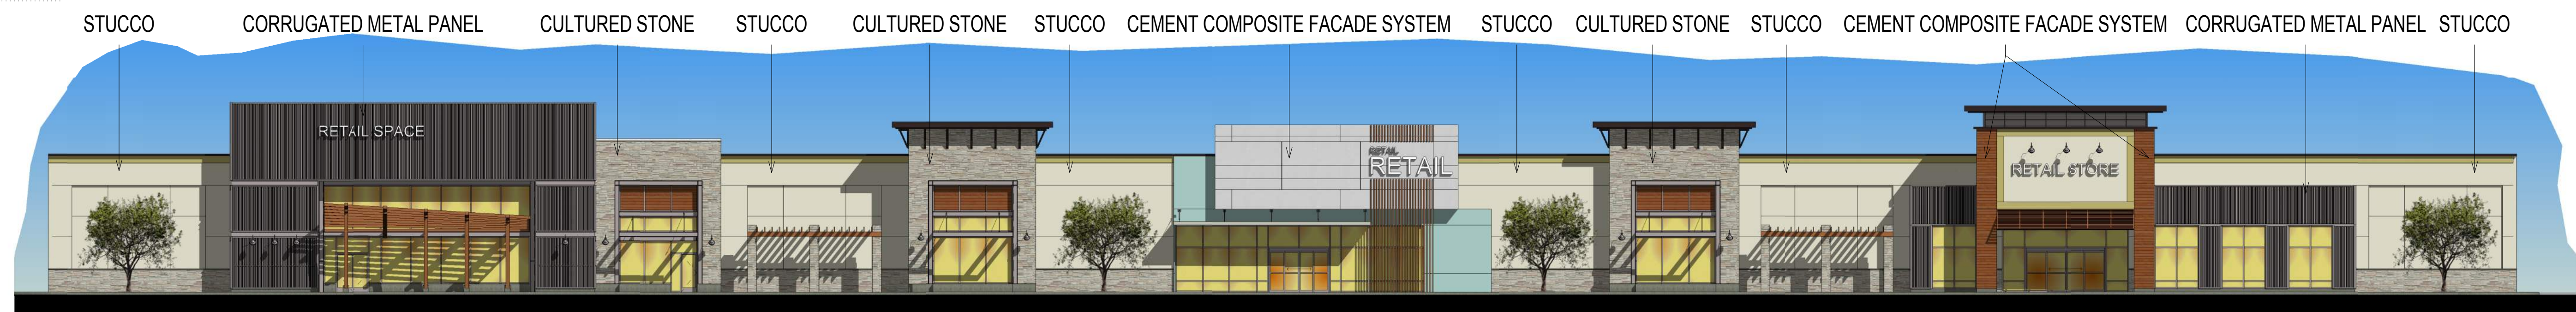

4 Big Box Total Elevation  
SCALE: 1/16" = 1'-0"

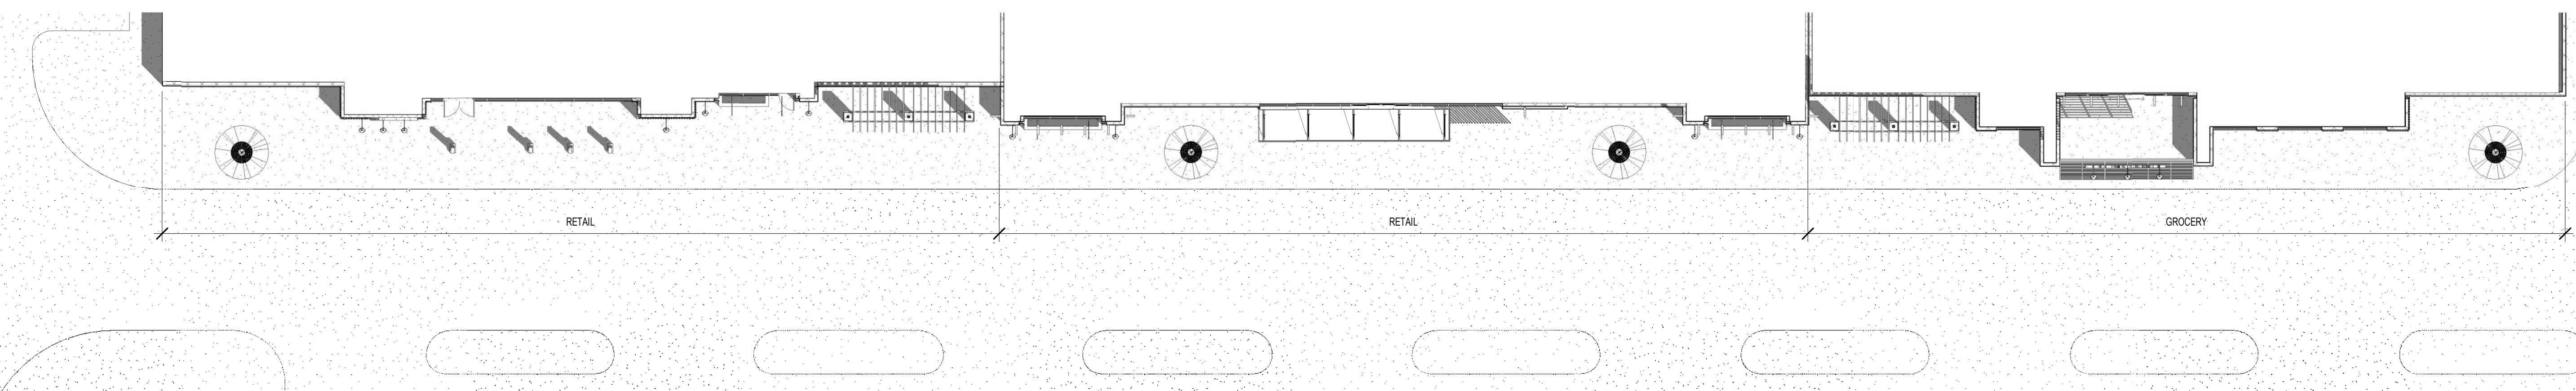

PROJECT

WATERSIDE

CHATTANOOGA, TENN.

FOR

BRANCH PROPERTIES LLC

ISSUES & REVISIONS

DATE  
JOB NUMBER  
DRAWN BY  
CHECKED BY  
SHEET TITLE

SHEET NUMBER

COMMENTS

Issue Date  
1518804  
Author  
Checker  
Big Box Elevations

A4-00