


TYPE	YEAR	PROJECT NO.	SHEET NO.

TENNESSEE D.O.T.
DESIGN DIVISION
FILE NO.

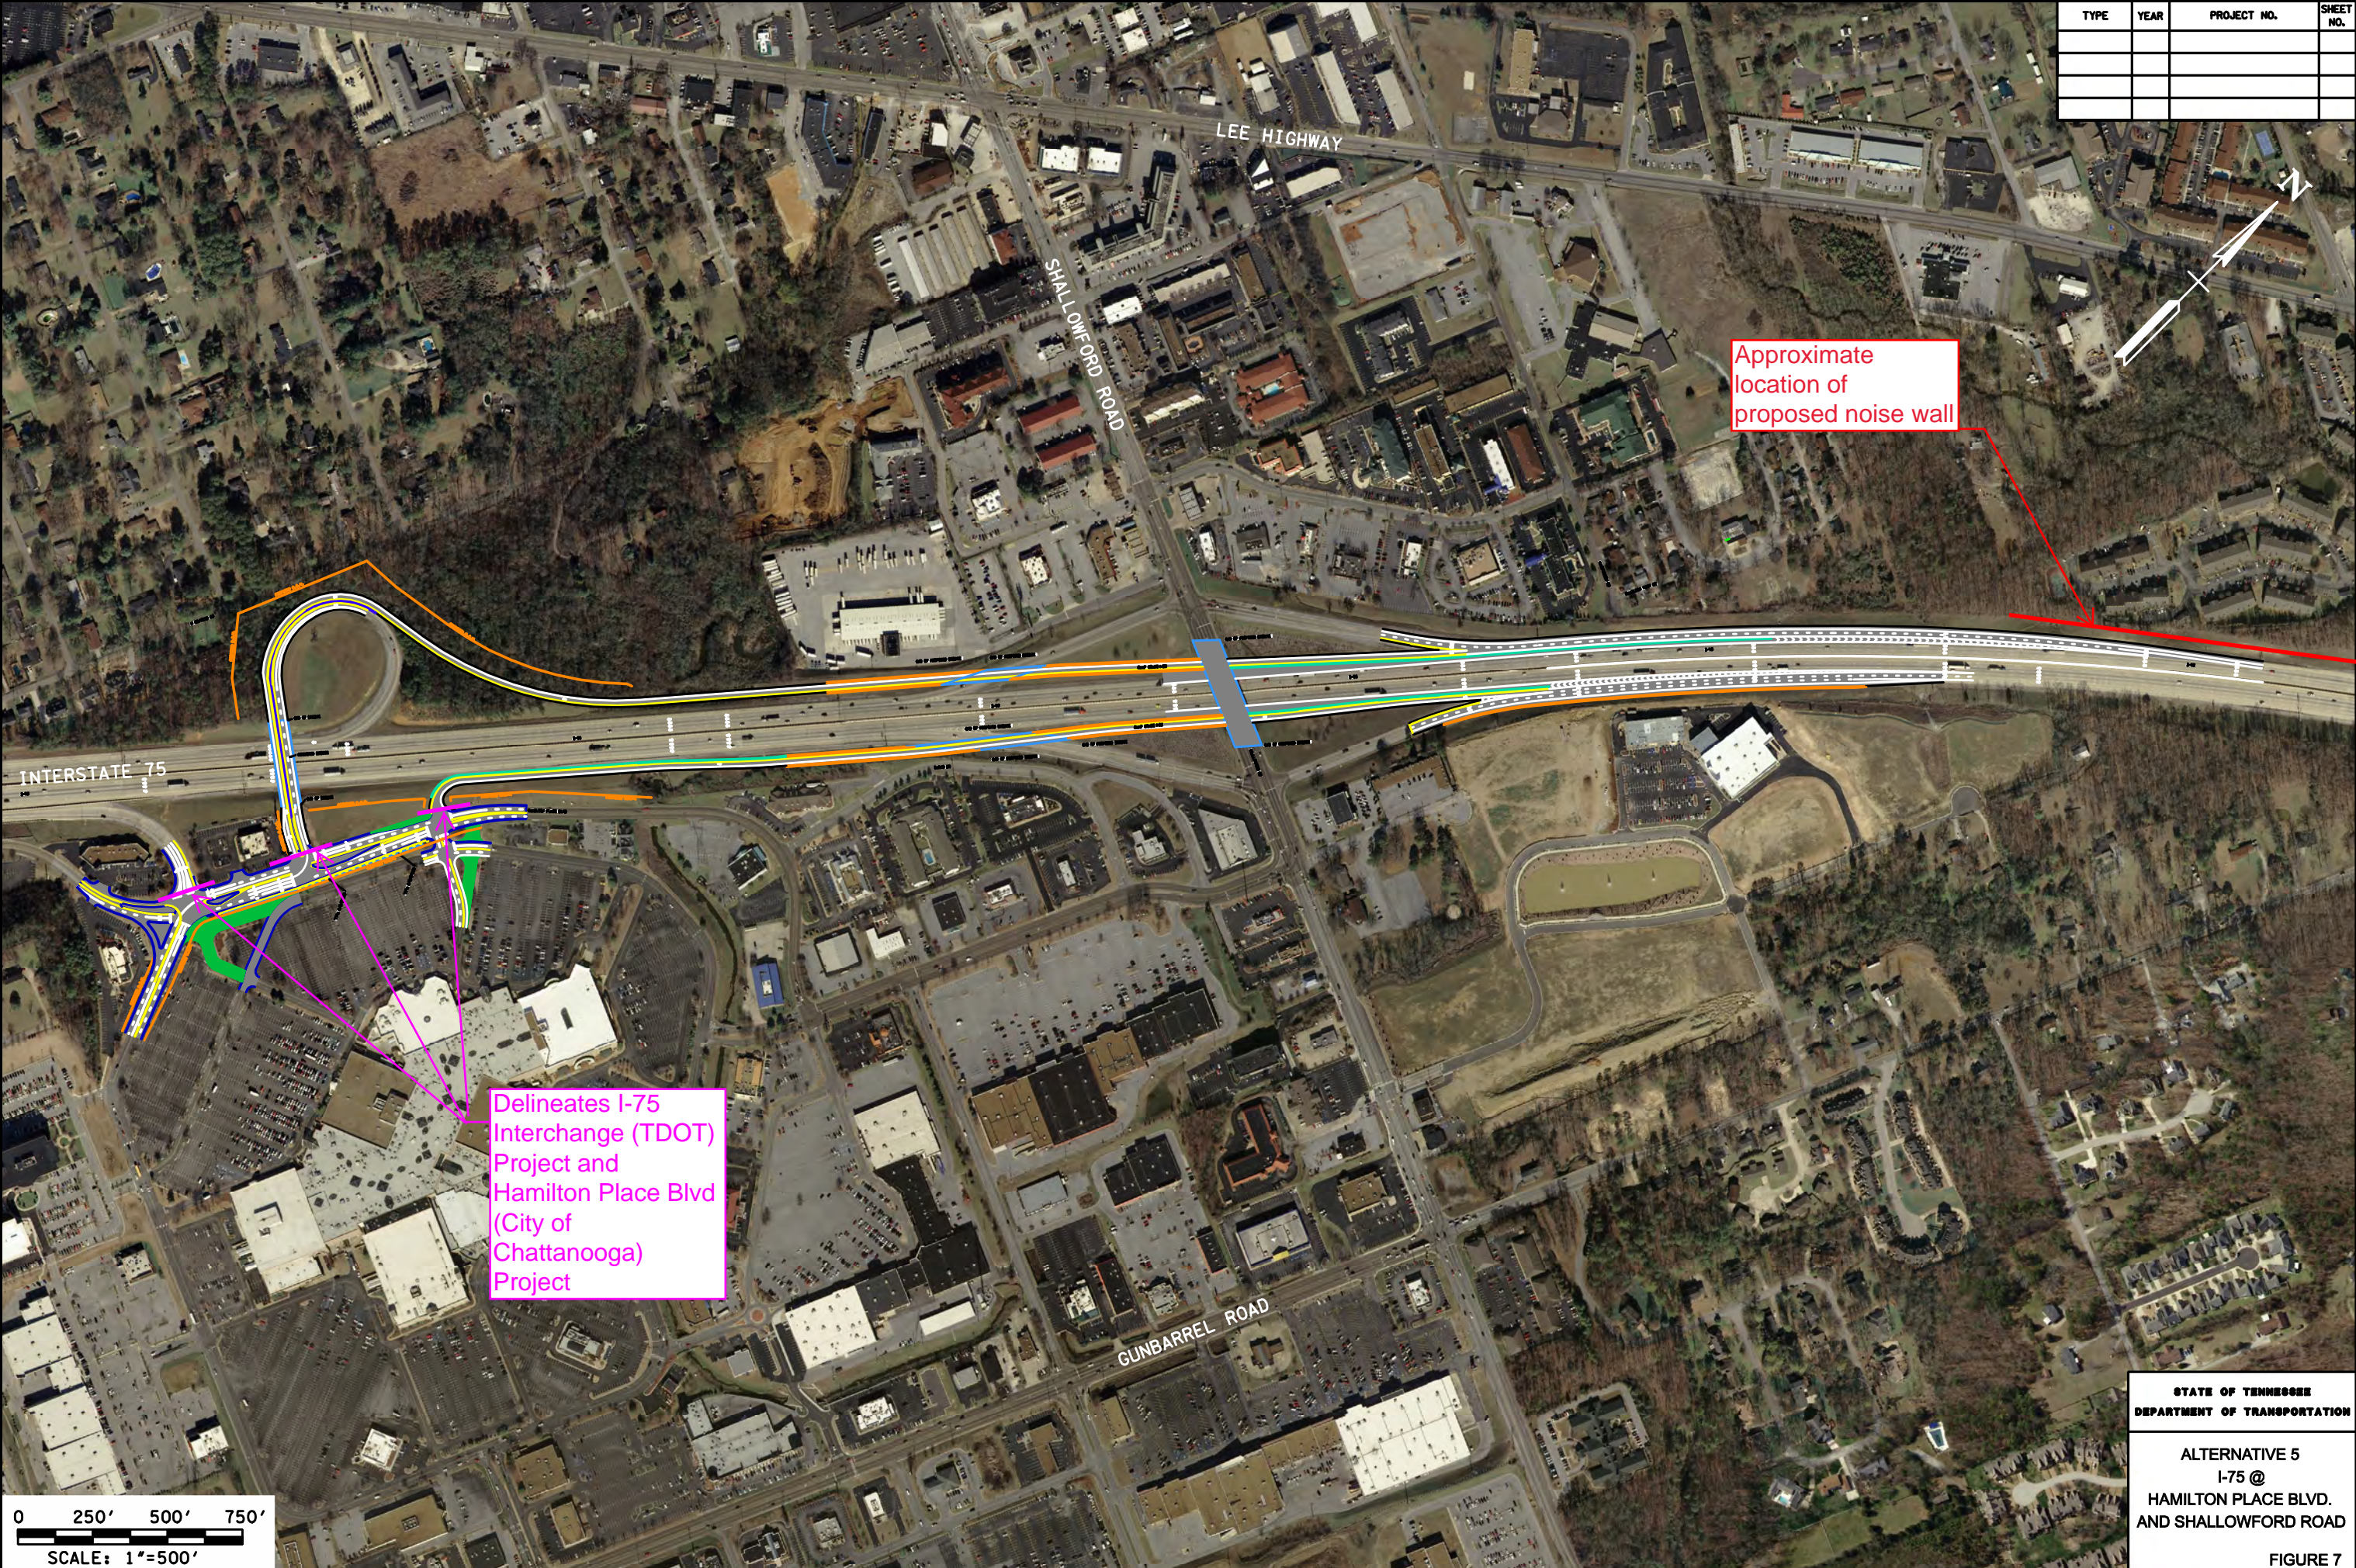

6/19/2013 10:05:51 AM
G:\tra\CT12-TDOT\Project Planning\CT1203\Hamilton Place IMS\TRA\FigureNewAlt5.dgn

STATE OF TENNESSEE
DEPARTMENT OF TRANSPORTATION

ALTERNATIVE 5
I-75 @
HAMILTON PLACE BLVD.
AND SHALLOWFORD ROAD

FIGURE 7